
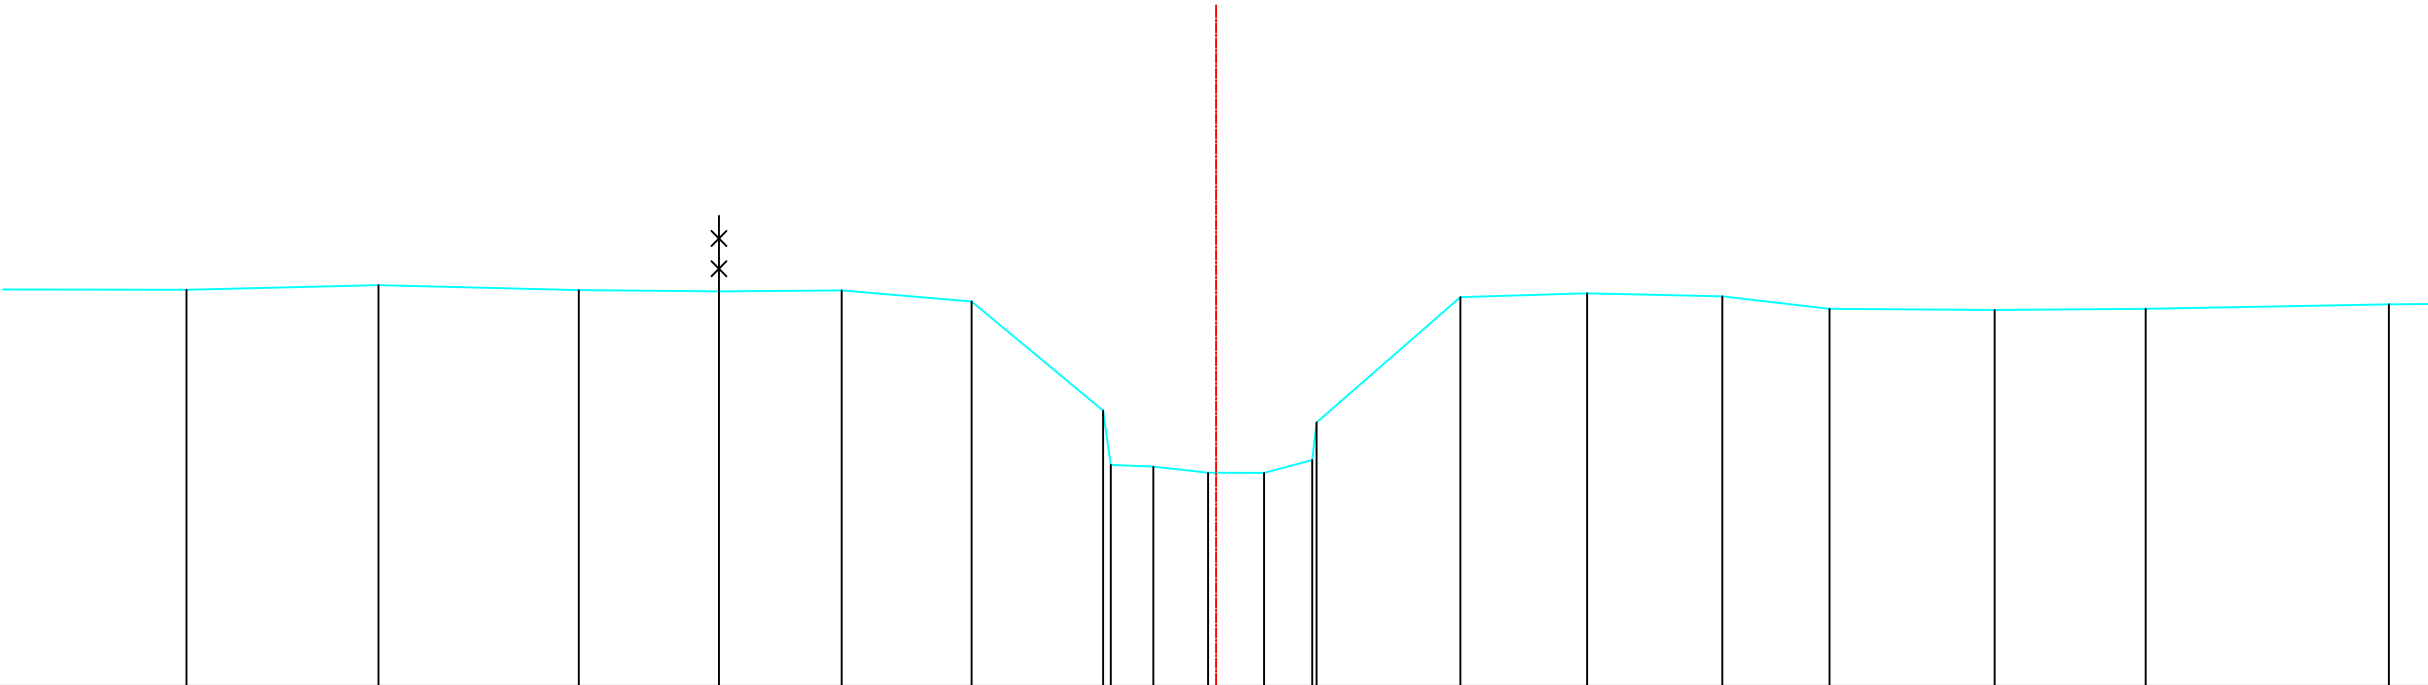


Legende

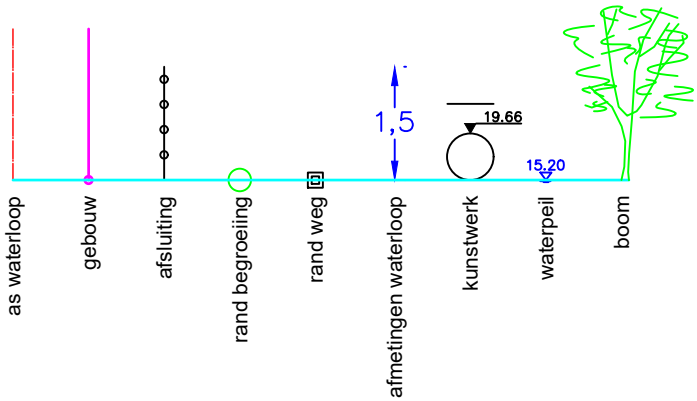

Bestaande hoogten Vaste bodem	12.24	12.30	12.24	12.22	12.23	12.08	10.64	9.92	9.90	9.82	9.82	9.99	10.48	12.14	12.19	12.15	11.99	11.97	11.99	12.05
Slibbodem																				
Tussenafstanden	2.66	2.54	2.65	1.85	1.62	1.72	1.74	1.056	0.72	0.74	0.64	0.06	1.90	1.68	1.79	1.42	2.18	2.00	3.22	
Samengetelde afstanden	-13.62	-11.08	-8.43	-6.58	-4.95	-3.23	-1.49	-1.39	-1.83	-1.11	0.64	1.27	1.33	3.23	4.91	6.70	8.12	10.30	12.30	15.52

Gemeente Kampenhout

B2003 **Barebeek**

VHAG: 6560

Locatie atlaspunt (LB72): X-coördinaat: 160275,4218 Y-coördinaat: 181346,3571

DWARSPROFIELPLAN

Atlaspunt - 389
Datum opmeting: 2000-01-01
Schaal: 1/100

