
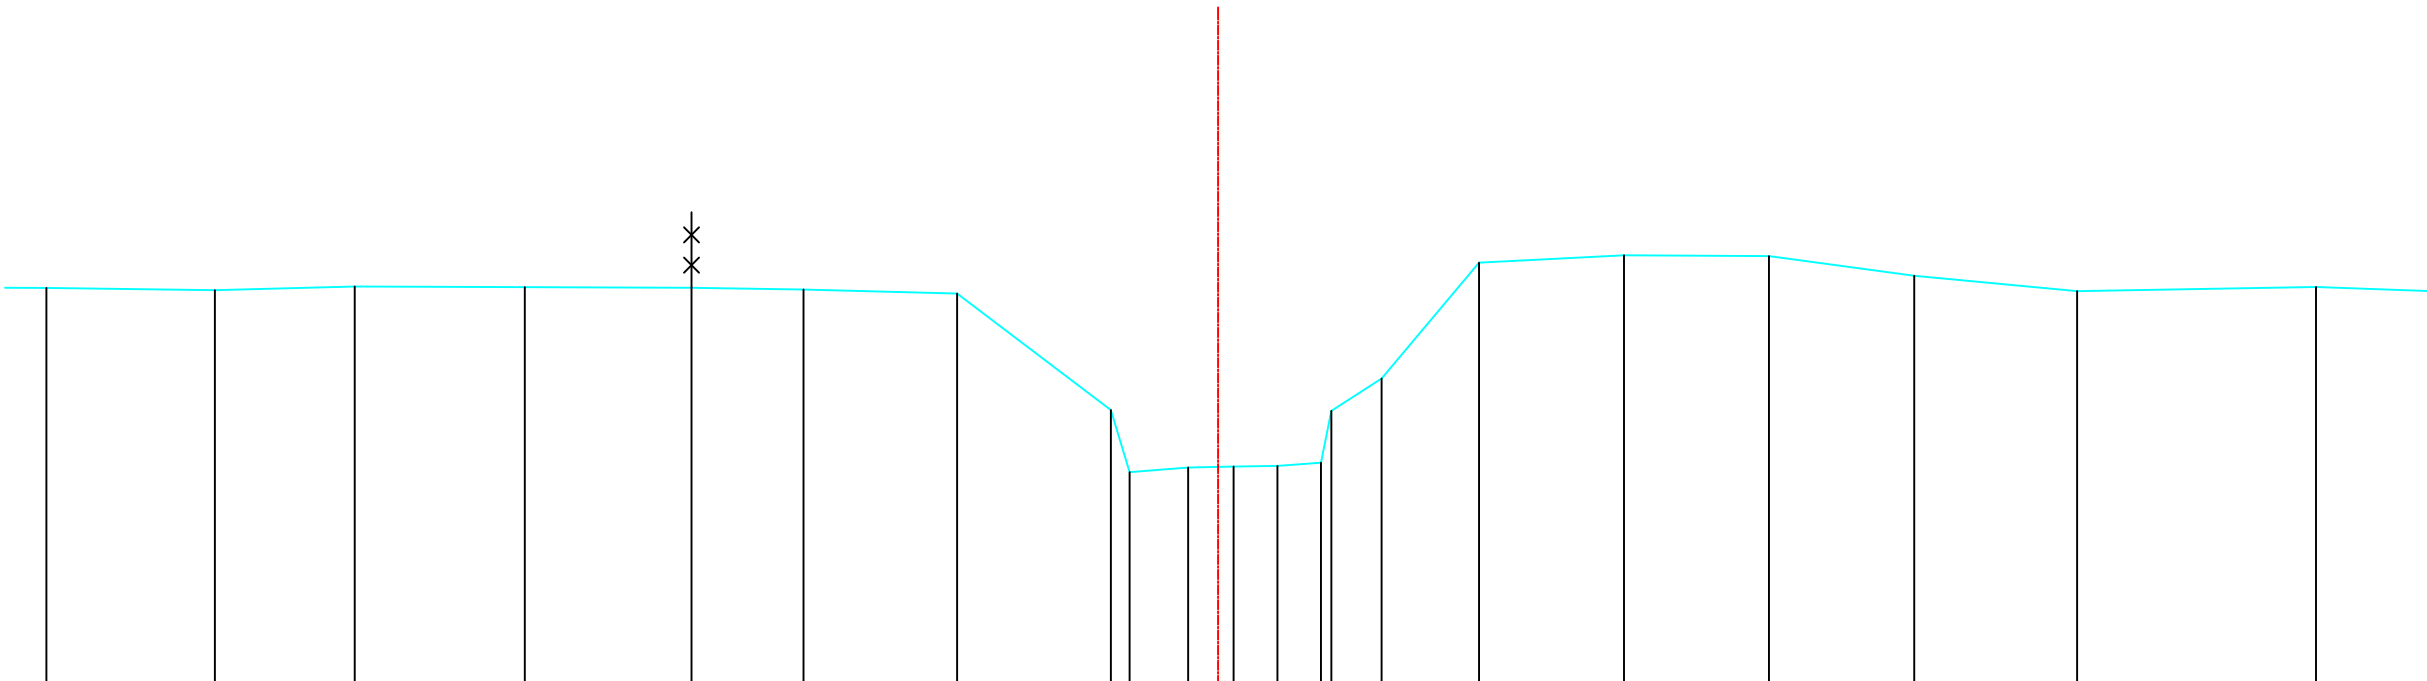


Legende

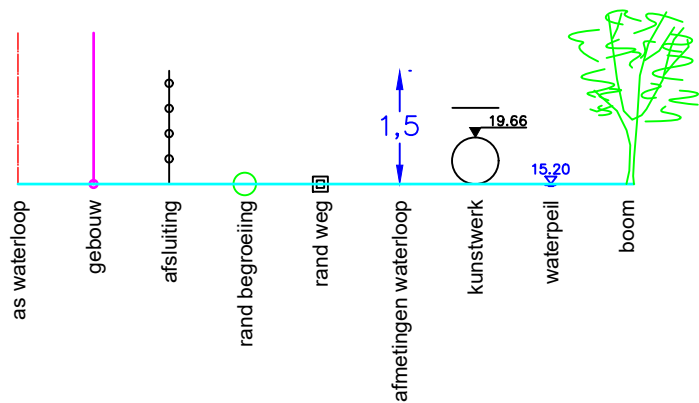

Bestaande hoogten Vaste bodem	12.29	12.26	12.31	12.30	12.29	12.27	12.22	10.68	9.85	9.92	9.93	9.94	9.98	10.67	11.09	12.63	12.72	12.71	12.45	12.25	12.30	
Slibbodem																						
Tussenafstanden		2.23	1.85	2.25	2.21	1.48	2.03	2.03	.25	0.77	0.60	.58	.58	.14	0.66	1.29	1.92	1.92	1.92	2.16	3.16	2.63
Samengetelde afstanden	-15.50	-13.27	-11.42	-9.17	-6.96	-5.48	-3.45	-1.42	-1.17	-.40	0.21	0.79	1.36	1.50	2.16	3.45	5.37	7.29	9.21	11.37	14.52	

Gemeente Kampenhout

B2003 **Barebeek**

VHAG: 6560

Locatie atlaspunt (LB72): X-coördinaat: 160233,3061 Y-coördinaat: 181308,4955

DWARSPROFIELPLAN

Atlaspunt - 390
Datum opmeting: 2000-01-01
Schaal: 1/100

