


Legende

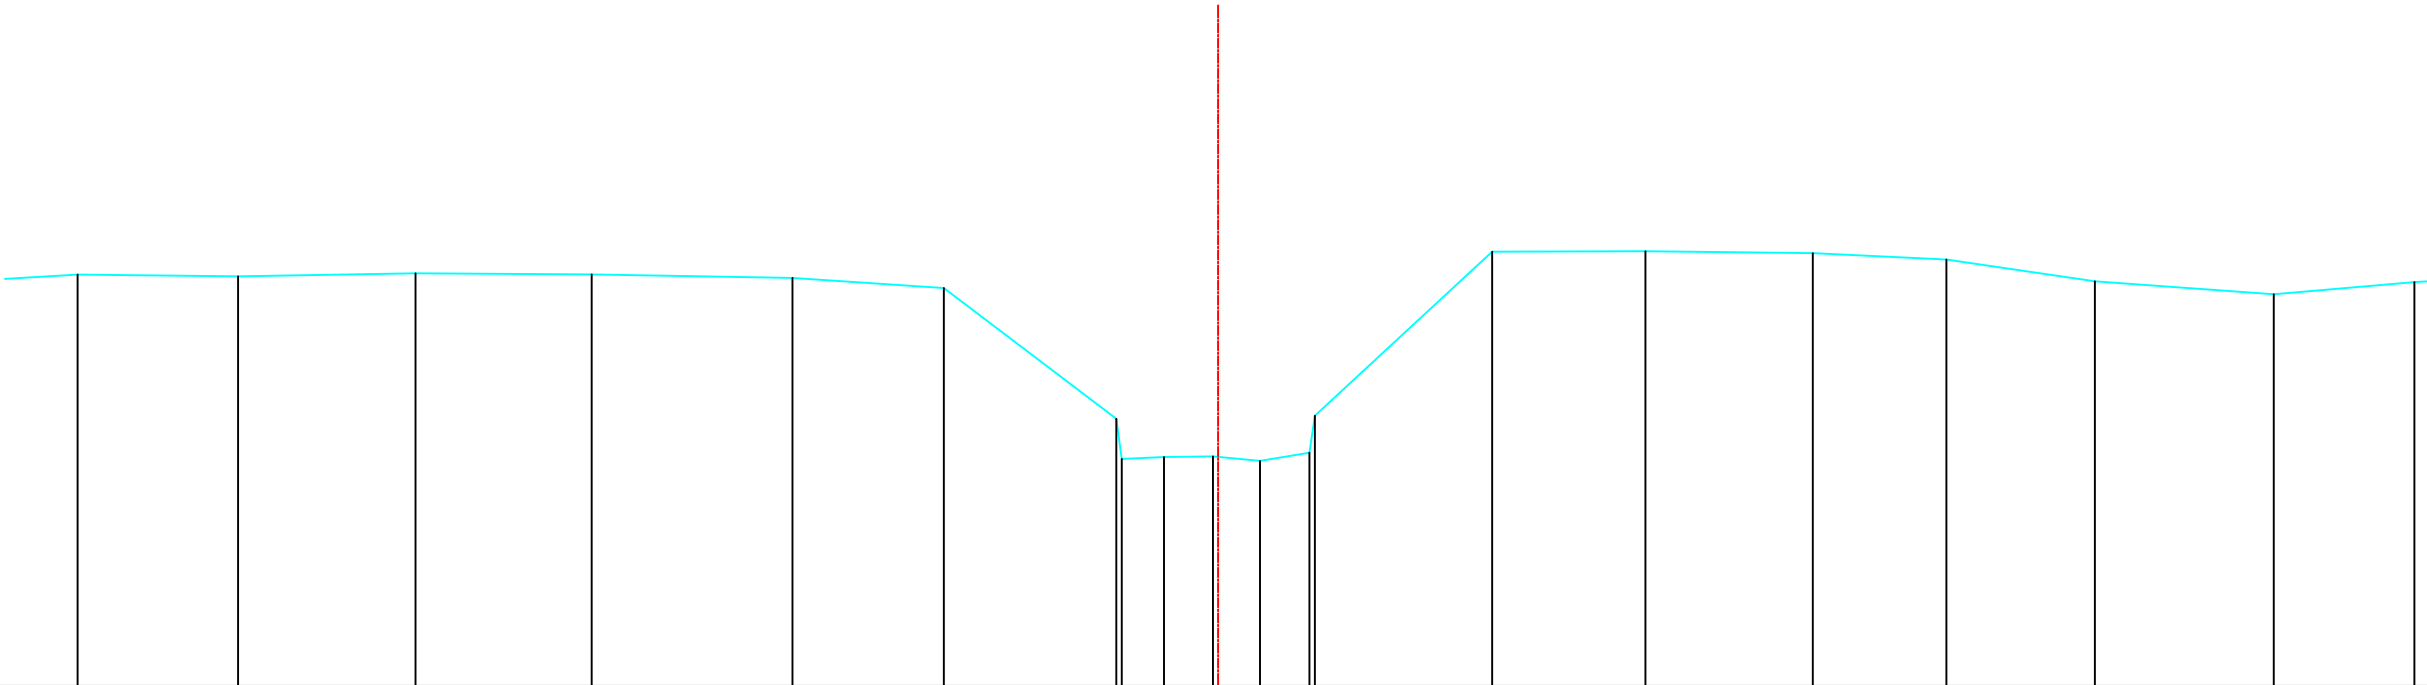

Bestaande hoogten Vaste bodem	12.44	12.42	12.46	12.44	12.40	12.26	10.53	10.00	10.03	10.04	9.98	10.08	10.57	12.74	12.75	12.72	12.64	12.35	12.18	12.34
Slibbodem																				
Tussenafstanden	.72	2.12	2.35	2.33	2.66	2.00	2.28	.0756	0.65	0.62	0.65	.07	2.35	2.03	2.21	1.77	1.96	2.37	1.86	
Samengetelde afstanden	-15.09	-12.96	-10.61	-8.28	-5.63	-3.63	-1.34	-1.27	-1.72	-0.07	0.56	1.21	1.28	3.63	5.66	7.87	9.64	11.60	13.97	15.83

Gemeente Kampenhout

B2003 **Barebeek**

VHAG: 6560

Locatie atlaspunt (LB72): X-coördinaat: 160213,5083 Y-coördinaat: 181260,8973

DWARSPROFIELPLAN

Atlaspunt - 391
Datum opmeting: 2000-01-01
Schaal: 1/100

