
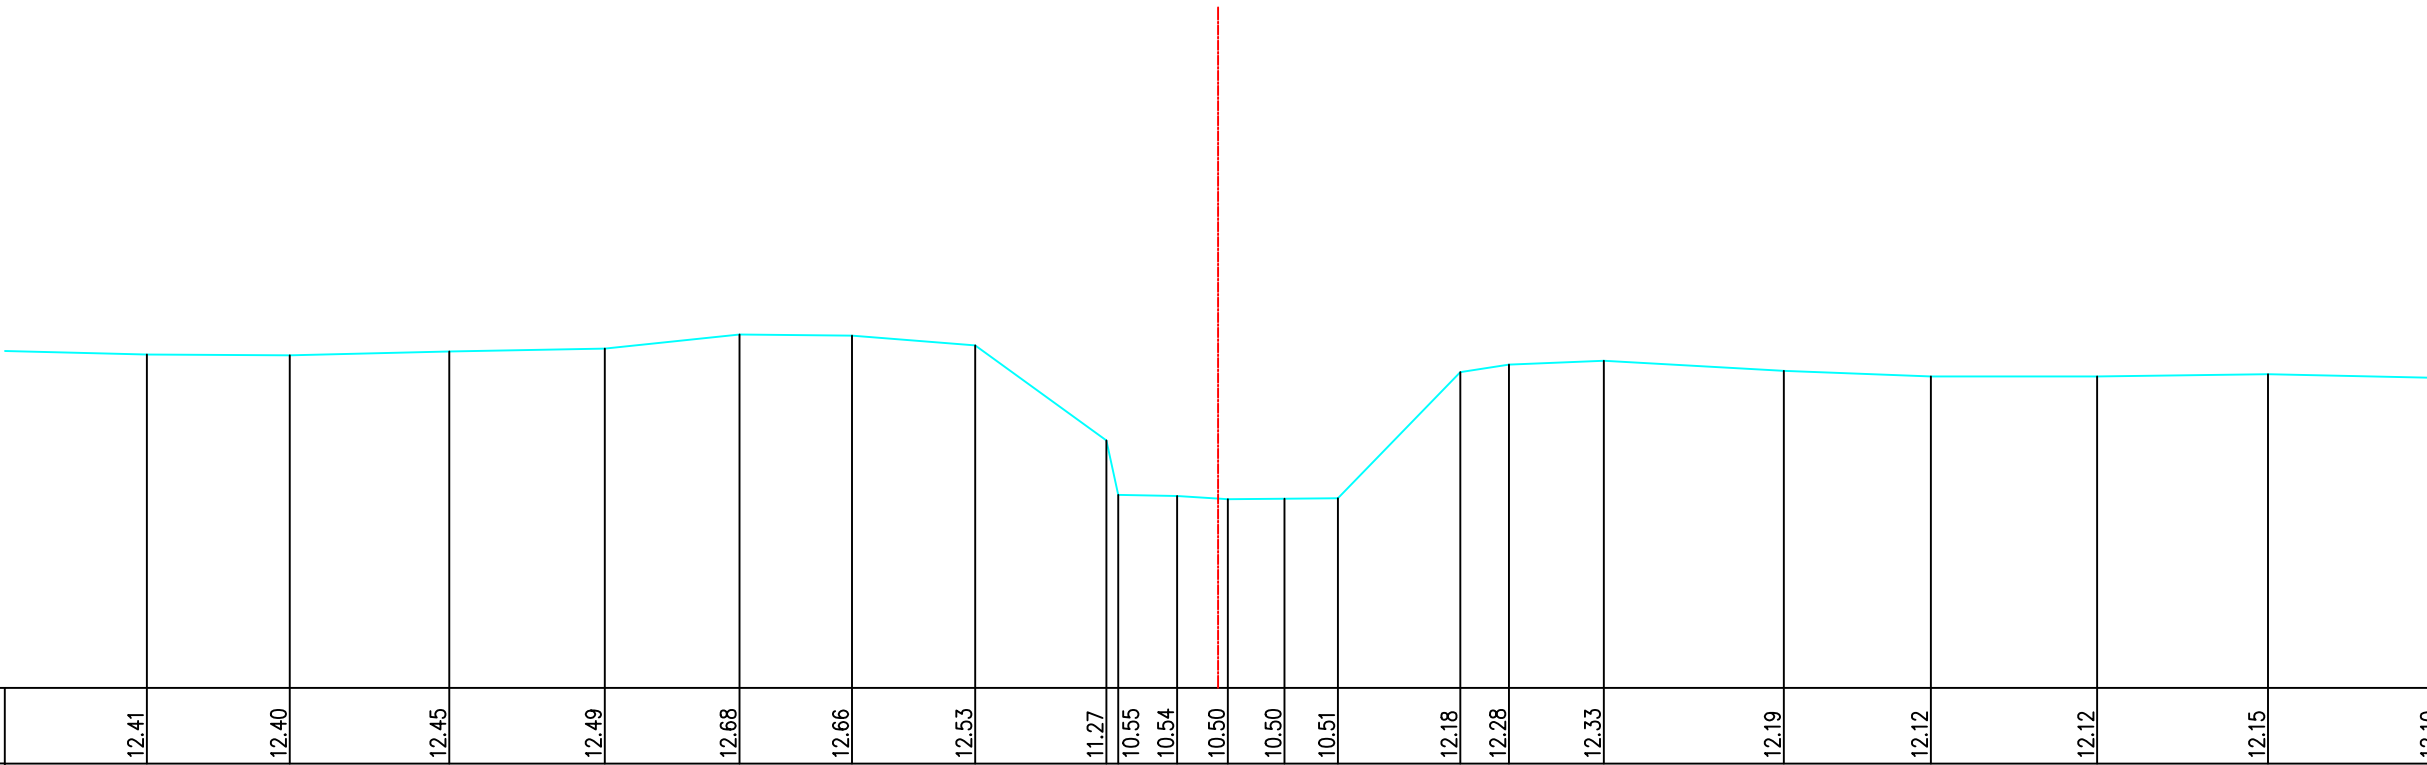


Legende

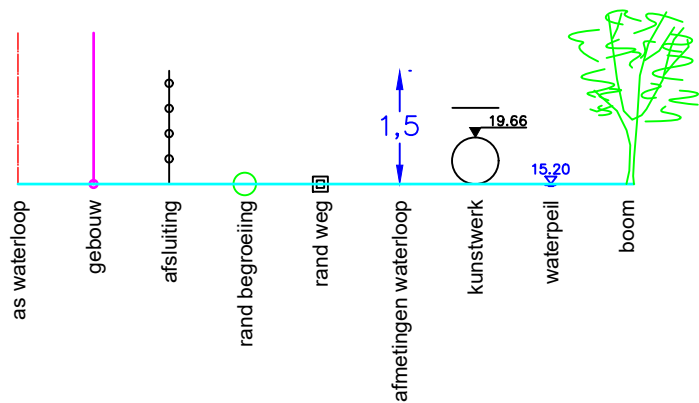

Bestaande hoogten Vaste bodem	12.41	12.40	12.45	12.49	12.68	12.66	12.53	11.27	10.55	10.54	10.50	10.50	10.51	12.18	12.28	12.33	12.19	12.12	12.12	12.15	12.10
Slibbodem																					
Tussenafstanden	2.05	1.89	2.11	2.06	1.78	1.49	1.63	1.74	0.16	0.78	0.67	0.75	0.71	1.62	0.64	1.25	2.38	1.95	2.20	2.26	2.27
Samengetelde afstanden	-14.17	-12.28	-10.17	-8.11	-6.33	-4.84	-3.21	-1.48	-1.32	-0.54	0.13	0.88	1.59	3.21	3.85	5.10	7.48	9.43	11.63	13.89	16.16

Gemeente Steenokkerzeel

B2003

Barebeek

VHAG: 6560

Locatie atlaspunt (LB72): X-coördinaat: 160185,3204 Y-coördinaat: 180999,4051

DWARSPROFIELPLAN

Atlaspunt - 399
Datum opmeting: 2000-01-01
Schaal: 1/100

