

LEGENDE

= RAND VAN DE OEVERBEGROEIING

= VASTE BODEM


= SLIBBODEM

= AS WATERLOOP

= KRUISING GEBOUW

= KRUISING AFSLUITING

= HAAG

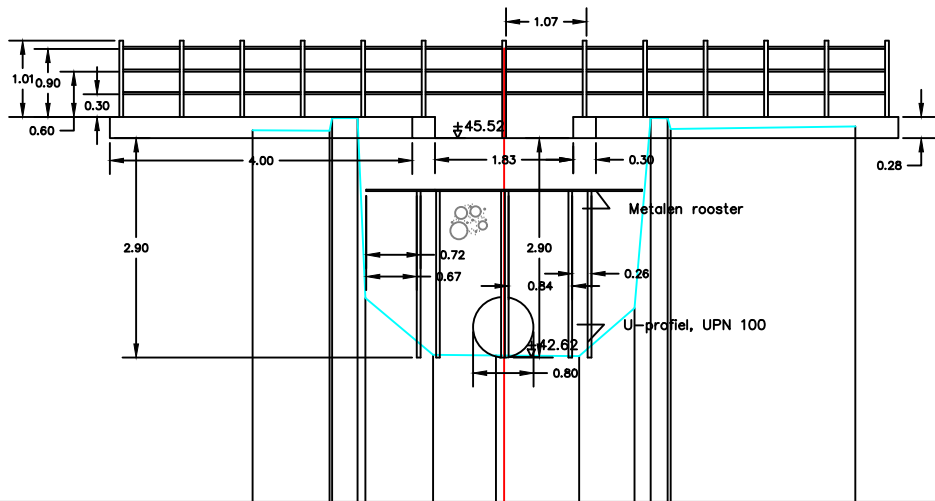

HOOGTEPEIL		45.91	45.91	46.08	46.08	43.70	42.95	42.94	42.93	43.56	46.08	46.07	45.93	45.97
SLIB							42.95	42.94	42.93					
KUMULAFSTAND		-3.33	-2.51	-2.27	-1.94	-1.83	-0.94	-0.11	0.00	0.99	1.72	1.94	2.16	4.65
TUSSENAFSTAND			1.02	0.97	0.97	0.90	0.83	0.11	0.99	0.73	0.22	0.22	2.44	

Gemeente Wemmel

B1055 **Beek**

VHAG: 6703

Locatie ataspunt (LB72): X-coördinaat: 144908,9145 Y-coördinaat: 177400,8933

DWARSPROFIELPLAN

Ataspunt - 001
Datum opmeting: 2003-06-01
Schaal: 1/100

