


LEGENDE

- = RAND VAN DE OEVERBEGROEIJING
- = VASTE BODEM
- = SLIBBODEM
- = AS WATERLOOP
- = KRUISING GEBOUW
- ∞ = KRUISING AFSLUITING
- = HAAG

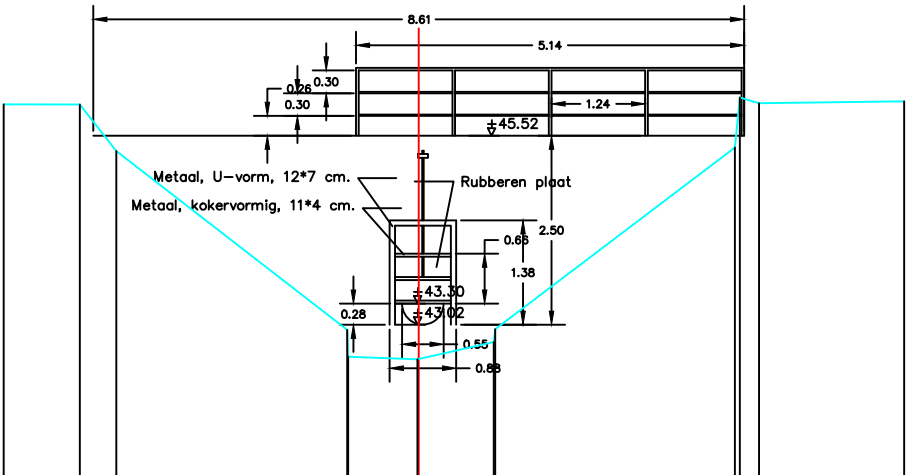

HOOGTEPEIL		45.99	45.99	45.38		43.01	42.66	42.62	42.85	43.02		45.42	46.09	46.01		46.03
SLIB						42.66	42.62	42.85								
KUMULAFSTAND		-5.49	-4.48	-4.00		-0.95	-0.93	-0.02	0.99	1.01		4.18	4.25	4.50		6.42
TUSSENAFSTAND			1.01	0.48	3.05	0.01	0.92	0.02	0.99	0.02	3.17	0.97	0.23	1.92		

Gemeente Wemmel

B1055 **Beek**

VHAG: 6703

Locatie ataspunt (LB72): X-coördinaat: 144905,4024 Y-coördinaat: 177401,4179

DWARSPROFIELPLAN

Ataspunt - 002
Datum opmeting: 2003-06-01
Schaal: 1/100

