


Legende

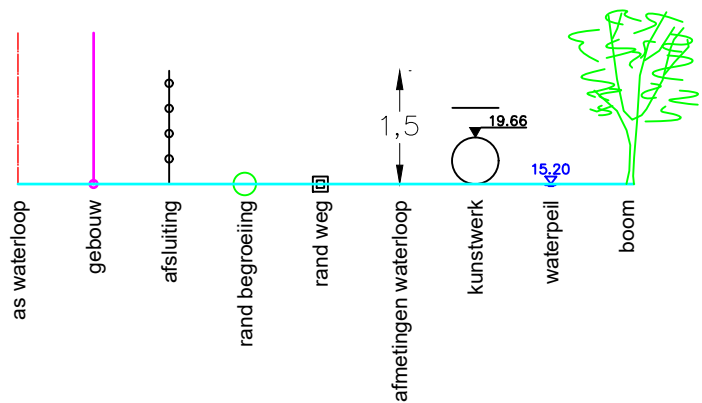

DWARSPROFIEL
Vergelijkingsvlak 5.00 m T.A.W.

Peil vaste bodem	8.69	8.69	8.61	8.53	8.40	7.71	7.53	7.18	7.36	7.34	7.87	8.23	8.43	8.44	8.60	8.75
Tussenafstand	3,35	2,77	2,91	2,78	0,63	0,30	0,2	0,3	0,4	0,09	0,7	1,91	2,28	3,74	4,33	

Gemeente Haacht

B2268 **Beek**

VHAG: 6984

Locatie atlaspunt (LB72): X-coördinaat: 168892,3896 Y-coördinaat: 183738,9917

DWARSPROFIELPLAN

Atlaspunt - 001
Datum opmeting: 3/07/2020
Schaal: 1/100

