



Legende

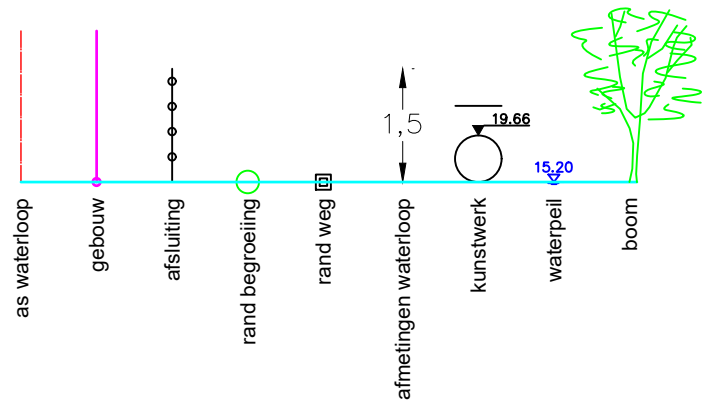

Dwarsprofiel 39  
 Vergelijkingsvlak 84.00 m T.A.W.  
 11+48.27

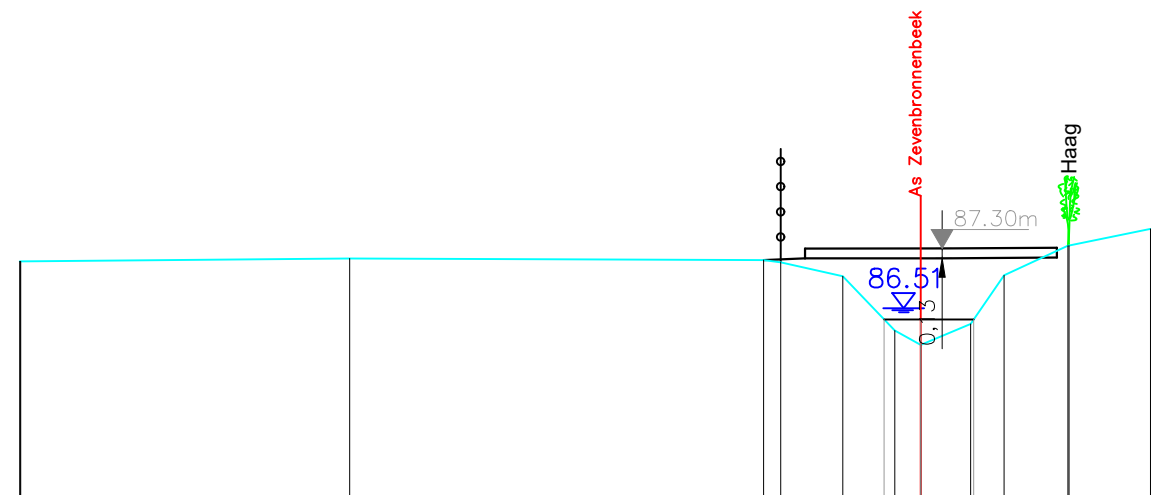

Peil vaste bodem	87.13	87.17	87.15	87.12	86.94	86.22	86.03	86.30	86.95	87.34	87.56	
Slibpeil						86.36	86.36	86.36				
Tussenafstand	0.01	4.35	5.48	0.23	0.82	0.69	0.34	0.66	0.44	0.84	0.01	1.08
Afstand tot as	-11.90	-7.55		-2.07	-1.84	-1.03	-0.34	-0.00	-0.66	-1.10	-1.89	-3.04

Gemeente Landen

**B4103**

**Beek Der Zeven Bronnen**

VHAG: 7199

Locatie atlaspunt (LB72): X-coördinaat: 201628,73 Y-coördinaat: 158282,39

DWARSPROFIELPLAN

Atlaspunt - 14

Datum opmeting: 27/04/2020

Schaal: 1/100

