



Legende

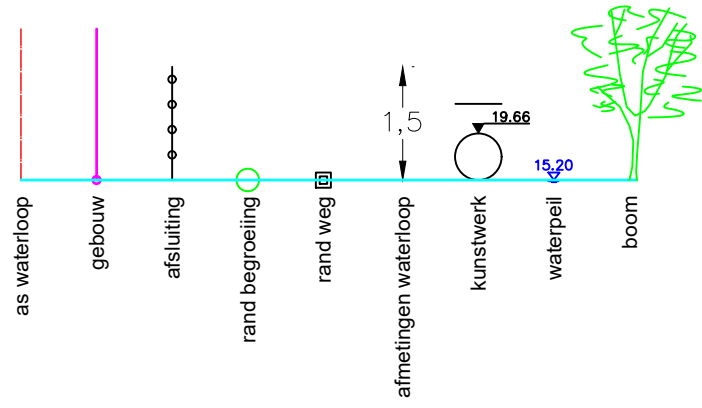

Dwarsprofiel 40
 Vergelijkingsvlak 86.00 m T.A.W.
 11+51.75

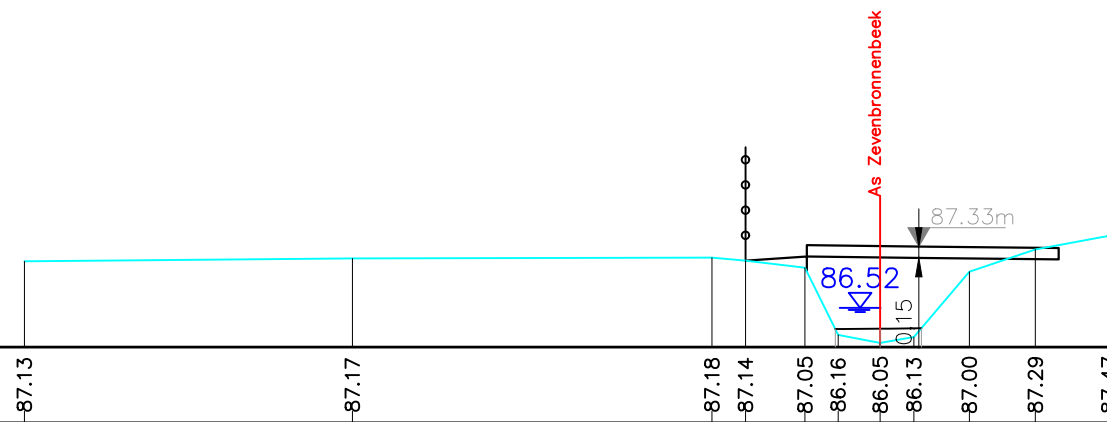

Peil vaste bodem	-87.13	-87.17	-87.18	-87.14	-87.05	-86.16	-86.05	-86.13	-87.00	-87.29	-87.47
Slibpeil						86.24	86.24	86.25			
Tussenafstand		4.34	4.76	0.44	0.79	0.44	0.56	0.45	0.73	0.87	0.97
Afstand tot as	-11.32	-6.98	-2.23	-1.78	-0.99	-0.56	-0.00	-0.45	-1.18	-2.05	-3.03

Gemeente Landen

B4103

Beek Der Zeven Bronnen

VHAG: 7199

Locatie atlaspunt (LB72): X-coördinaat: 201632,01 Y-coördinaat: 158281,25

DWARSPROFIELPLAN

Atlaspunt - 15

Datum opmeting: 27/04/2020

Schaal: 1/100



**VLAAMS-
BRABANT**