



Legende

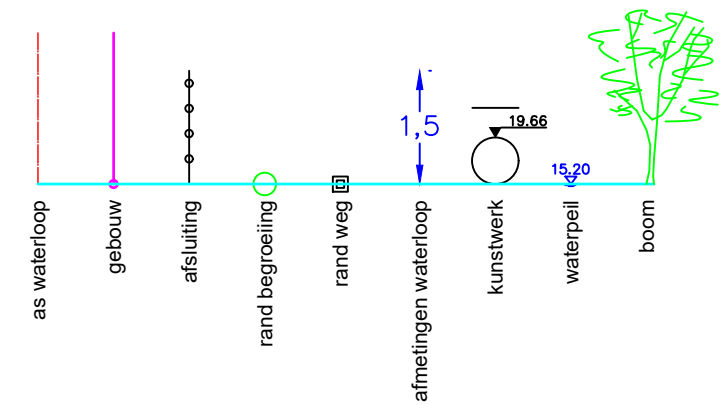

Kunstwerk 7163-311

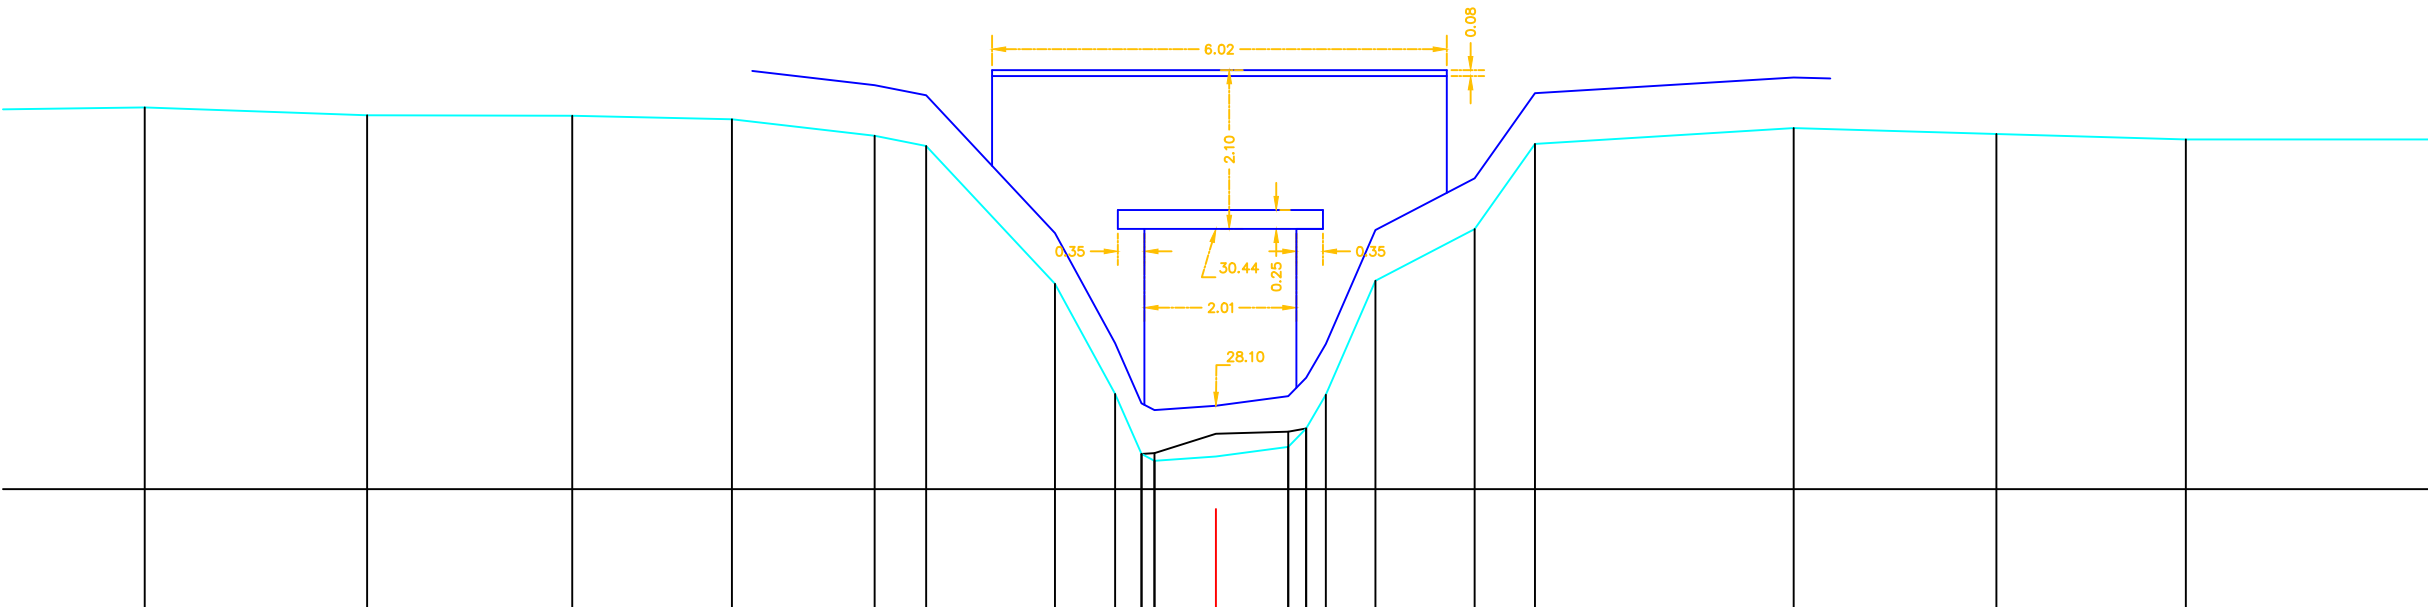

MATEN TERREIN	32.05	31.94	31.94	31.89	31.67	31.54	29.72	28.26	27.46	27.38	27.43	27.56	27.80	28.25	29.76	30.44	31.57	31.77	31.70	31.62
MATEN SLIBLIJN									27.46	27.48	27.73	27.76	27.80	28.25	29.76	30.44	31.57	31.77	31.70	31.62
TUSSENAFST. TERREIN	1.98	2.94	2.71	2.11	1.89	0.68	1.70	0.80	0.35	0.17	0.81	0.96	0.24	0.66	1.31	0.80	3.42	2.68	2.51	3.50
GECEM. AFST. TERREIN	-14.17	-11.23	-8.52	-6.40	-4.52	-3.83	-2.13	-1.34	-0.99	-0.81	0.00	0.96	1.19	1.45	2.11	3.42	4.22	7.64	10.32	12.83

Gemeente Bekkevoort

B3014 **Begijnbeek**

VHAG: 7163

Locatie atlaspunt (LB72): X-coördinaat: 195096,9096 Y-coördinaat: 182965,3641

DWARSPROFIELPLAN

Atlaspunt - 200
Datum opmeting: 2000-03-27
Schaal: 1/100

