


Legende

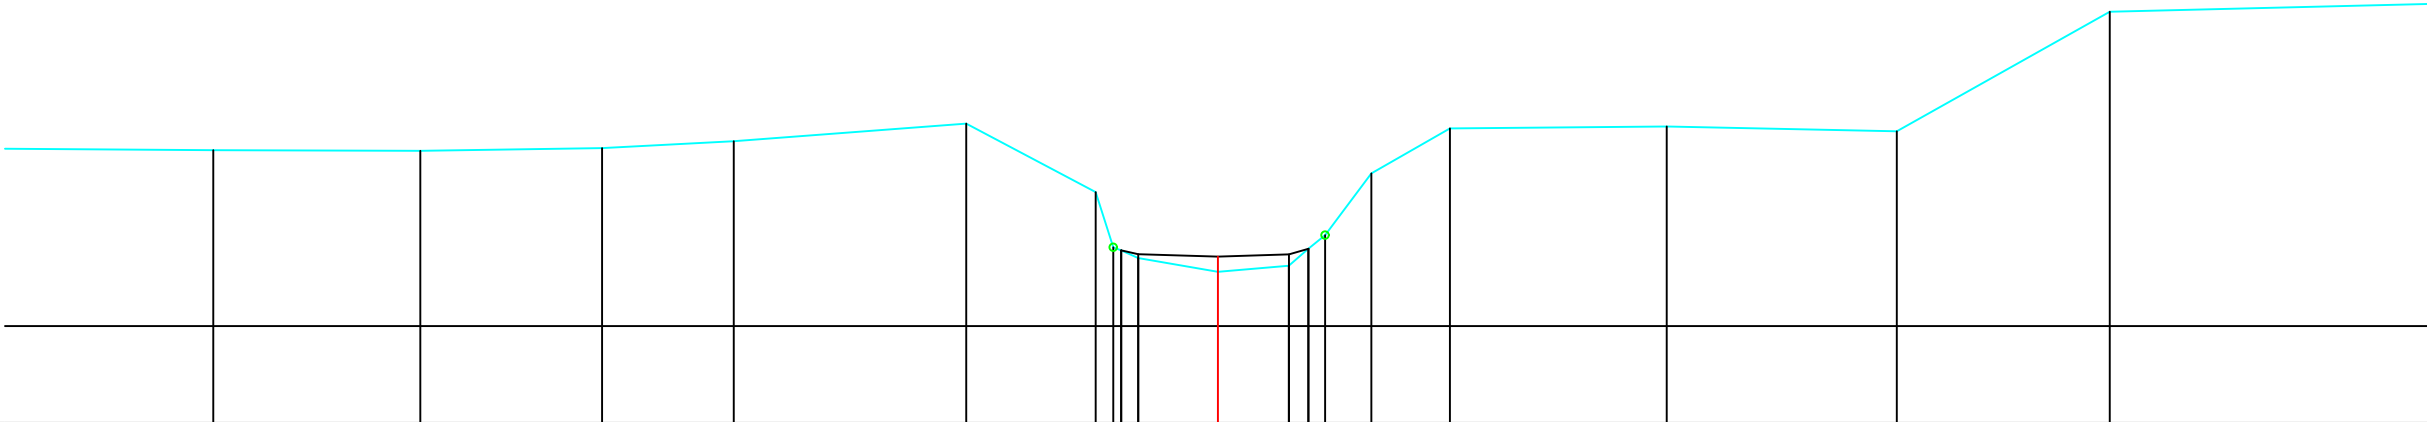

MATEN TERREIN	29.33	29.32	29.36	29.45	29.68	28.77	28.04	28.00	27.90	27.72	27.80	28.02	28.20	29.02	29.62	29.64	29.58	31.16
MATEN SLIBLIJN						28.00	28.00	27.95	27.92	27.92	27.95	28.02	28.02	29.02	29.62	29.64	29.58	31.16
TUSSENAFST. TERREIN	2.83	2.74	2.41	1.74	3.08	1.71	0.23	0.11	1.06	0.94	0.23	0.23	0.61	1.04	2.87	3.04	2.82	
GECEM. AFST. TERREIN	-13.29	-10.55	-8.15	-6.41	-3.33	-1.62	-1.39	-1.28	-1.06	0.00	0.94	1.20	1.42	2.03	3.07	5.94	8.98	11.80

Gemeente Bekkevoort

B3014 **Begijnebeek**

VHAG: 7163

Locatie atlaspunt (LB72): X-coördinaat: 195081,7774 Y-coördinaat: 182910,6761

DWARSPROFIELPLAN

Atlaspunt - 201
Datum opmeting: 2000-03-27
Schaal: 1/100

