


Legende

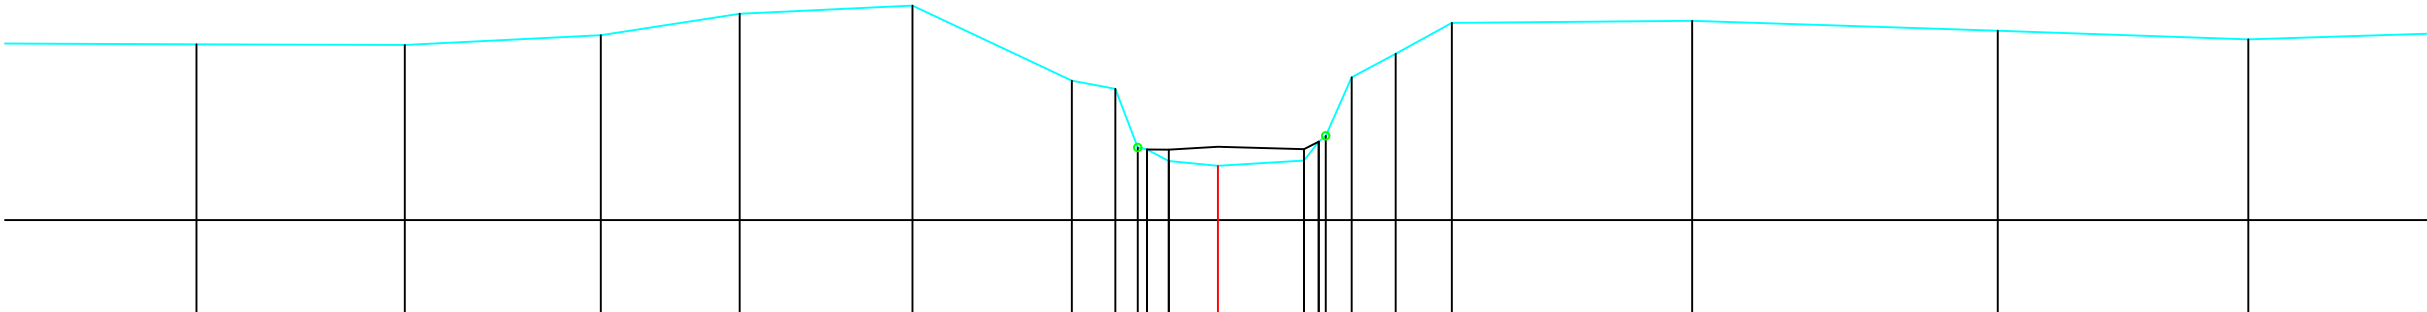

MATEN TERREIN	29,32	29,32	29,45	29,73	29,84	28,84	28,74	27,96	27,93	27,78	27,72	27,79	28,04	28,11	28,89	29,20	29,61	29,64	29,50	29,39
MATEN SLIBLIJN																				
TUSSENAFST. TERREIN	2,90	2,76	2,59	1,84	2,28	2,11	0,57	0,30	0,2	0,29	0,65	1,14	0,19	0,34	0,58	0,74	3,18	4,04	3,32	2,93
GECEM. AFST. TERREIN	-13,51	-10,76	-8,16	-6,33	-4,04	-1,93	-1,36	-1,06	-0,74	-0,63	0,00	1,14	1,33	1,43	1,77	2,35	3,09	6,27	10,32	13,63

Gemeente Bekkevoort

B3014

Begijnebeek

VHAG: 7163

Locatie atlaspunt (LB72):

X-coördinaat: 195065,9391 Y-coördinaat: 182867,8435

DWARSPROFIELPLAN

Atlaspunt - 202

Datum opmeting: 2000-03-27

Schaal: 1/100



VLAAMS-
BRABANT