


Legende

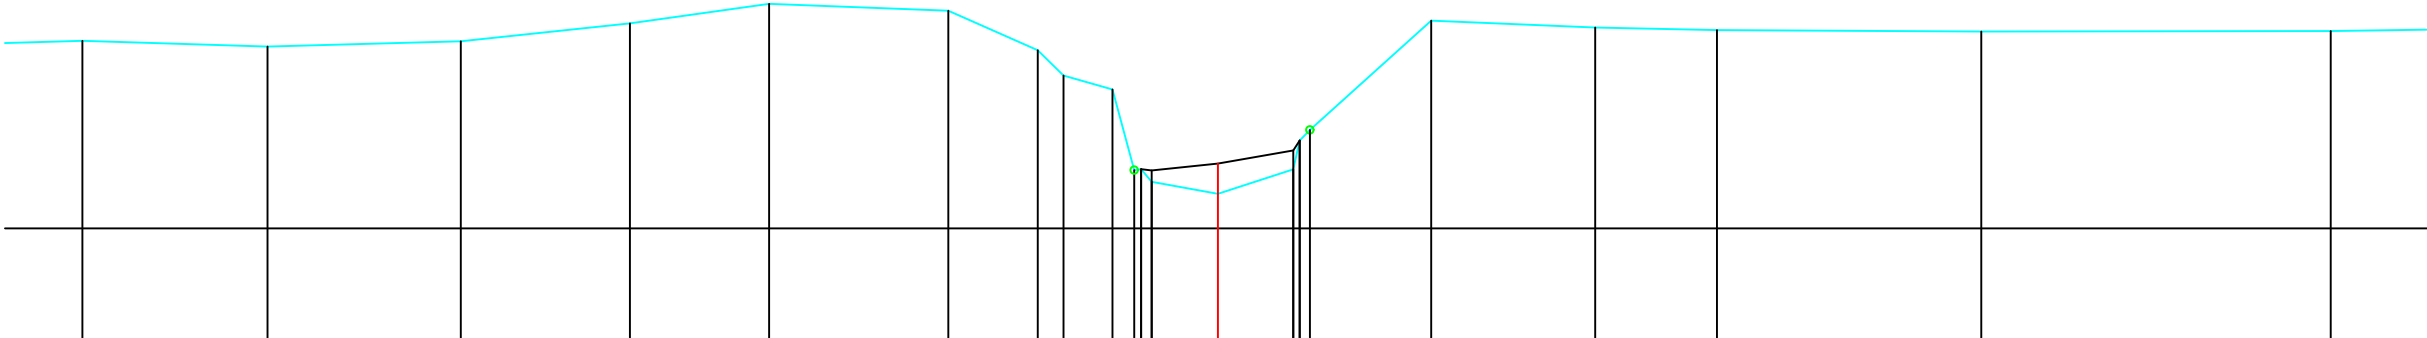

|                      |        
|----------------------|--------|--------|--------|-------|-------|-------|-------|-------|-------|-------|-------|-------|-------|-------|-------|-------|-------|-------|-------|-------|-------|
| MATEN TERREIN        | 29.48  | 29.41  | 29.47  | 29.71 | 29.97 | 29.88 | 29.36 | 29.02 | 28.84 | 27.78 | 27.77 | 27.62 | 27.46 | 27.78 | 28.16 | 28.30 | 29.75 | 29.66 | 29.62 | 29.60 | 29.61 |
| MATEN SLIBLIJN       |        |        |        |       |       |       |       |       |       | 27.78 | 27.77 | 27.62 | 27.86 | 28.03 | 28.16 | 28.30 |       |       |       |       |       |
| TUSSENAFST. TERREIN  | 2.45   | 2.56   | 2.24   | 1.84  | 2.37  | 1.18  | 0.34  | 0.65  | 0.29  | 0.14  | 0.09  | 0.88  | 1.00  | 0.14  | 1.60  | 2.17  | 1.61  | 3.50  | 4.62  |       |       |
| GECUM. AFST. TERREIN | -15.02 | -12.57 | -10.02 | -7.78 | -5.94 | -3.57 | -2.38 | -2.04 | -1.40 | -1.11 | -1.02 | -0.88 | 0.00  | 1.00  | 1.08  | 1.22  | 2.82  | 4.99  | 6.60  | 10.10 | 14.72 |

Gemeente Bekkevoort

**B3014** **Begijnebeek**

VHAG: 7163

Locatie atlaspunt (LB72): X-coördinaat: 195025,576 Y-coördinaat: 182837,0581

DWARSPROFIELPLAN

Atlaspunt - 203  
Datum opmeting: 2000-03-27  
Schaal: 1/100

