


Legende

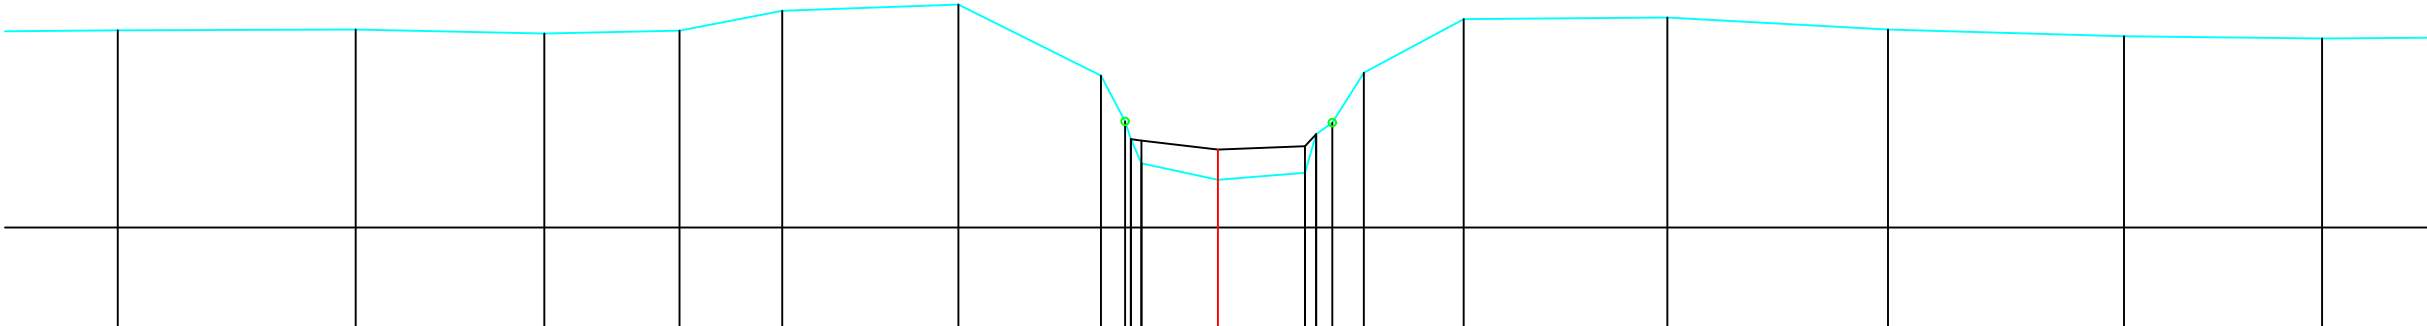

MATEN TERREIN	29.61	29.62	29.57	29.60	29.87	29.95	29.01	28.49	28.17	27.85	27.63	27.73	28.23	28.39	29.05	29.76	29.78	29.62	29.53	29.50
MATEN SLIBLIJN																				
TUSSENAFST. TERREIN	82	3.15	2.50	1.79	1.36	2.33	1.89	0.38	0.08	1.01	1.15	0.15	0.21	0.42	1.32	2.69	2.92	3.12	2.62	
GECEM. AFST. TERREIN	-14.56	-11.41	-8.91	-7.12	-5.77	-3.44	-1.55	-1.33	-1.15	-1.01	0.00	1.15	1.30	1.51	1.93	3.25	5.95	8.86	11.99	14.61

Gemeente Bekkevoort

B3014 **Begijnebeek**

VHAG: 7163

Locatie atlaspunt (LB72): X-coördinaat: 194935,4377 Y-coördinaat: 182794,794

DWARSPROFIELPLAN

Atlaspunt - 205
Datum opmeting: 2000-03-27
Schaal: 1/100

