
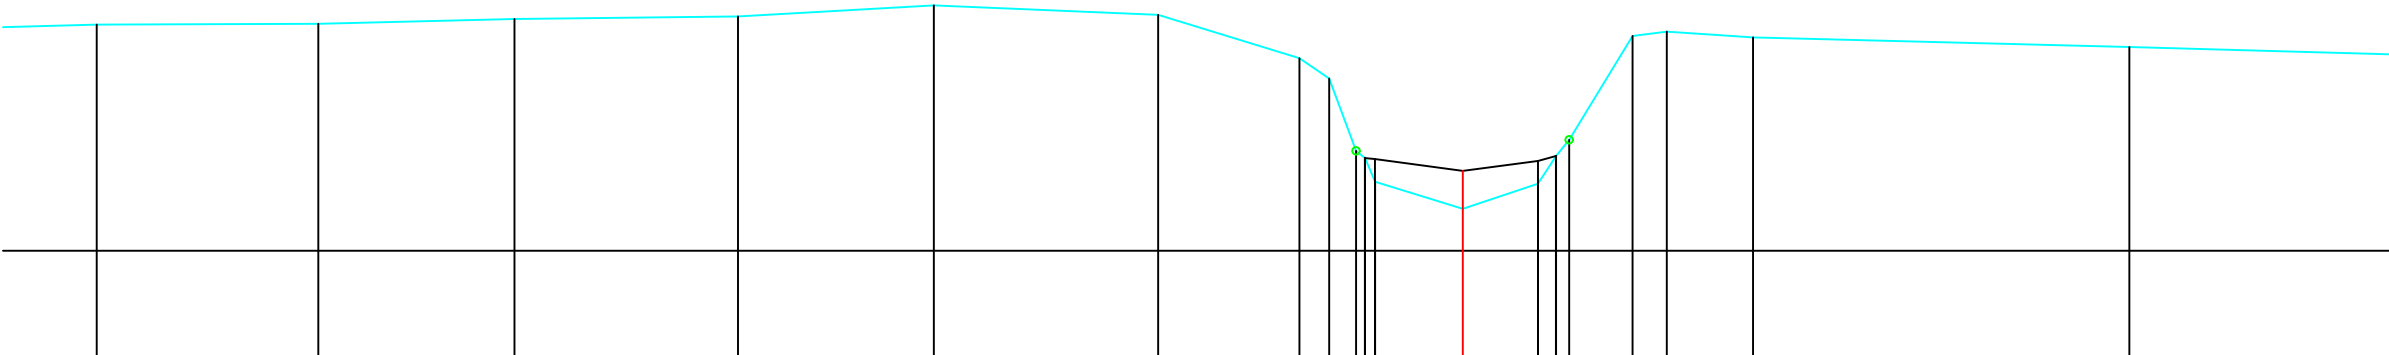


Legende

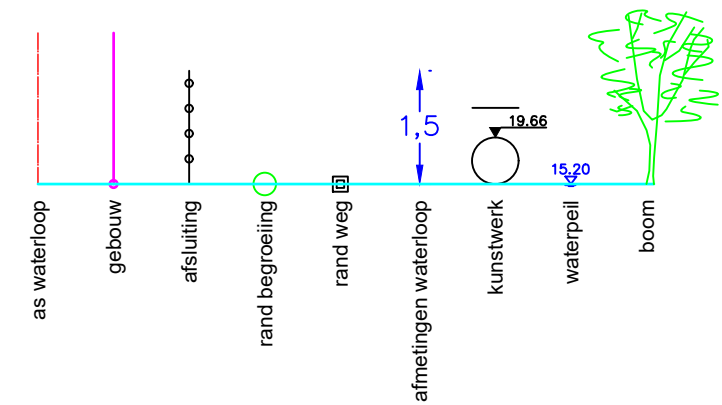

MATEN TERREIN	29.99	30.00	30.07	30.10	30.25	30.12	29.55	29.28	28.32	28.23	27.91	27.56	27.89	28.25	28.47	29.84	29.90	29.82	29.70	29.60
MATEN SLIBLIJN									28.23	28.21		28.06	28.19	28.25						
TUSSENAFST. TERREIN		2.93	2.60	2.96	2.59	2.97	1.87	0.40	0.36	0.13	1.16	1.00	0.24	0.17	0.84	0.45	1.14	4.98	3.47	
GECEM. AFST. TERREIN	-18.07	-15.14	-12.54	-9.59	-7.00	-4.03	-2.16	-1.77	-1.41	-1.29	-1.16	0.00	1.00	1.23	1.41	2.25	2.70	3.84	8.82	12.29

Gemeente Bekkevoort

B3014 **Begijnebeek**

VHAG: 7163

Locatie atlaspunt (LB72): X-coördinaat: 194903,7171 Y-coördinaat: 182766,308

DWARSPROFIELPLAN

Atlaspunt - 206
Datum opmeting: 2000-03-27
Schaal: 1/100

