


Legende

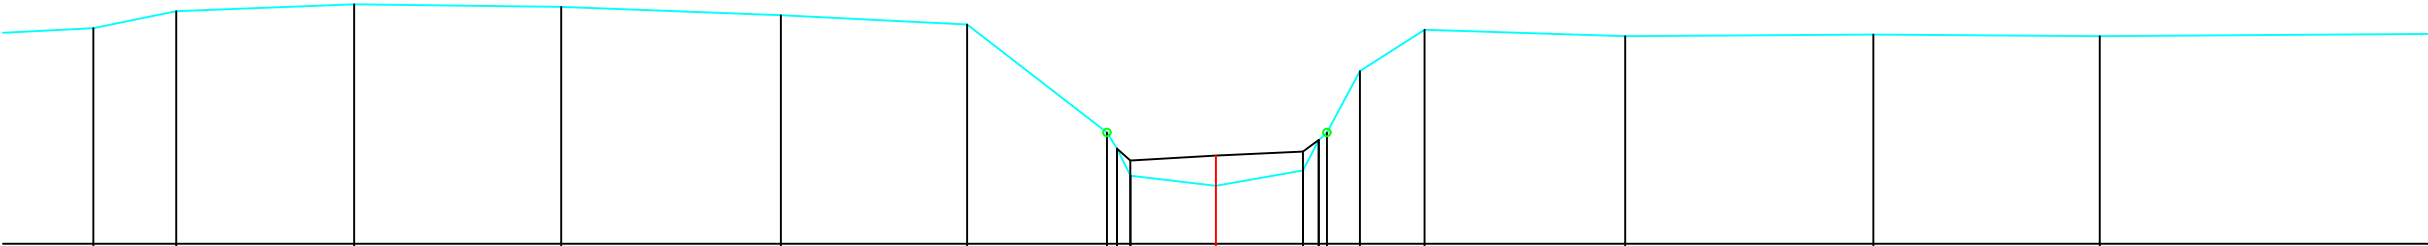

MATEN TERREIN	29.85	30.08	30.17	30.13	30.02	29.90	28.47	28.26	27.90	27.77	27.97	28.37	28.47	29.28	29.83	29.75	29.77	29.75
MATEN SLIBLIJN							28.26	28.10	28.17	28.17	28.22	28.37	28.47	29.28	29.83	29.75	29.77	29.75
TUSSENAFST. TERREIN	1.73	1.10	2.35	2.74	2.91	2.46	1.85	0.13	1.13	1.15	0.21	0.11	0.44	0.86	2.65	3.28	3.00	5.28
GECEM. AFST. TERREIN	-14.85	-13.76	-11.40	-8.66	-5.76	-3.29	-1.44	-1.31	-1.13	0.00	1.15	1.36	1.47	1.90	2.76	5.41	8.70	11.69

Gemeente Bekkevoort

B3014 **Begijnbeek**

VHAG: 7163

Locatie atlaspunt (LB72): X-coördinaat: 194878,7887 Y-coördinaat: 182773,2374

DWARSPROFIELPLAN

Atlaspunt - 207
Datum opmeting: 2000-03-27
Schaal: 1/100

