
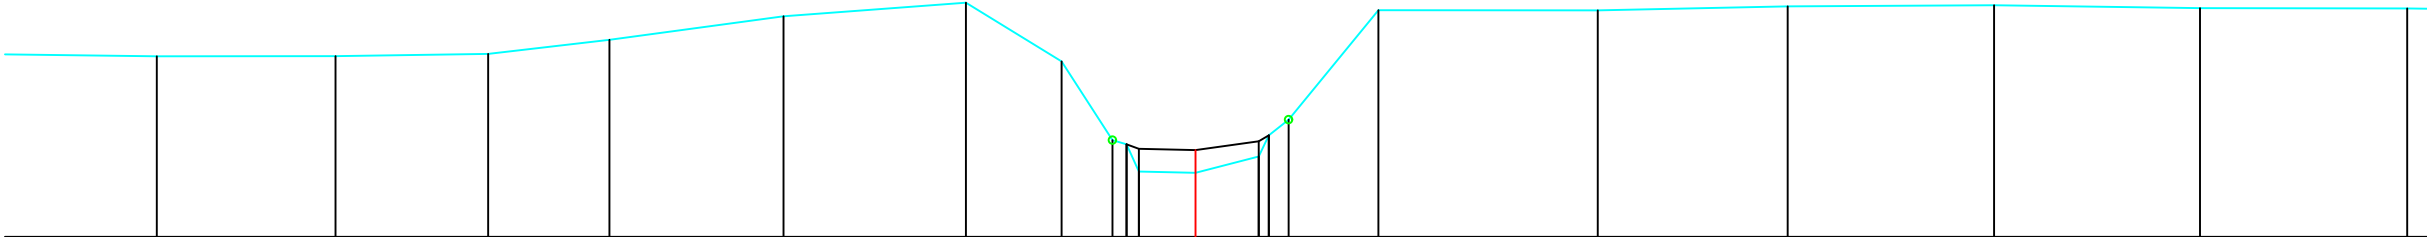


Legende

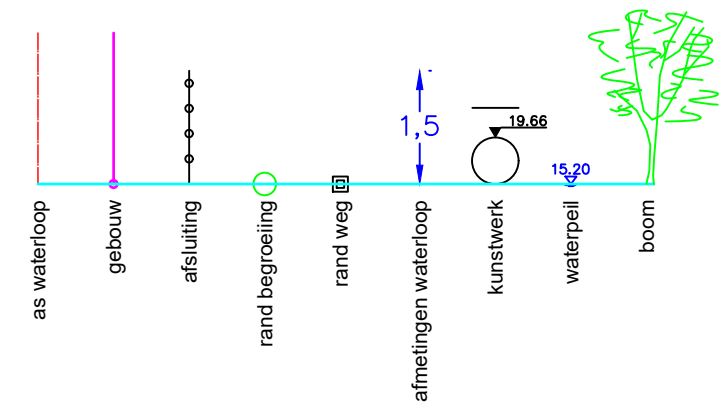

MATEN TERREIN	29.39	29.39	29.42	29.61	29.92	30.10	29.32	28.28	28.22	27.86	27.85	28.06	28.34	28.55	30.00	29.99	30.05	30.06	30.02	30.02
MATEN SLIBLIJN	28.22 28.16 28.15 28.26 28.34 28.55																			
TUSSENAFST. TERREIN	2.55	2.36	2.02	1.60	2.30	2.41	1.27	0.67	0.16	0.75	0.84	0.26	0.13	1.19	2.90	2.51	2.73	2.72	2.74	
GECEM. AFST. TERREIN	-13.74	-11.38	-9.36	-7.75	-5.45	-3.04	-1.77	-1.10	-0.91	-0.75	0.00	0.84	0.97	1.23	2.42	5.32	7.83	10.56	13.29	16.03

Gemeente Bekkevoort

B3014 **Begijnebeek**

VHAG: 7163

Locatie atlaspunt (LB72): X-coördinaat: 194821,0326 Y-coördinaat: 182696,905

DWARSPROFIELPLAN

Atlaspunt - 209
Datum opmeting: 2000-03-27
Schaal: 1/100

