


Legende

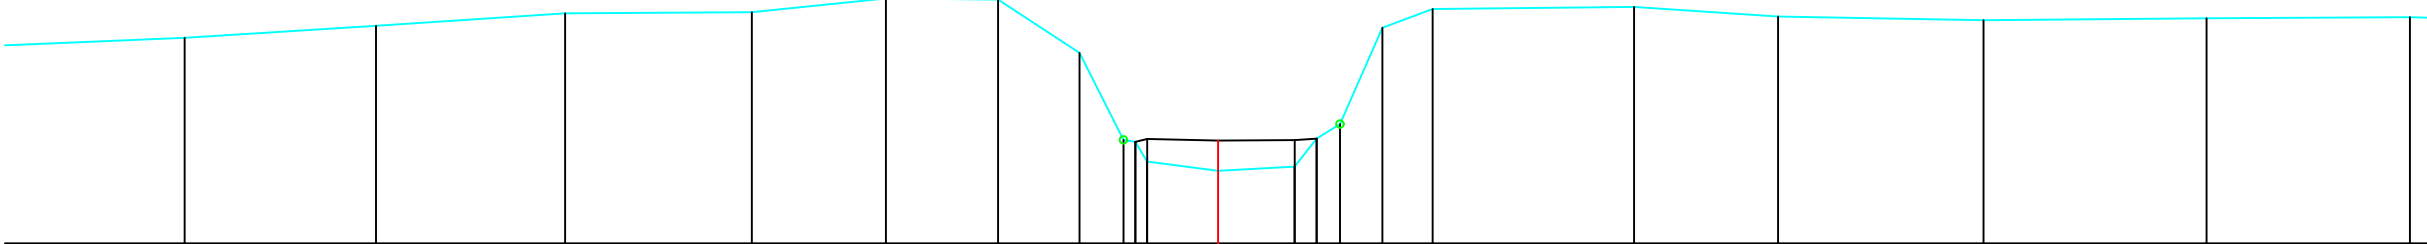

MATEN TERREIN	29.72	29.88	30.04	30.06	30.24	30.22	29.52	28.37	28.34	28.08	27.96	28.01	28.38	28.58	29.85	30.10	30.13	30.00	29.95	29.98	29.99
MATEN SLIBLIJN								28.34	28.38	28.36	28.36	28.38	28.38	28.58	29.85	30.10	30.13	30.00	29.95	29.98	29.99
TUSSENAFST. TERREIN	2.85	2.53	2.50	2.47	1.77	1.48	1.08	0.58	0.16	0.94	1.01	0.31	0.56	0.66	2.66	1.91	2.72	2.95	2.69		
GECEM. AFST. TERREIN	-13.67	-11.14	-8.64	-6.17	-4.39	-2.91	-1.83	-1.25	-1.09	-0.94	0.00	1.01	1.31	1.61	2.18	2.84	5.50	7.41	10.13	13.08	15.77

Gemeente Bekkevoort

B3014 Begijnbeek

VHAG: 7163

Locatie atlaspunt (LB72): X-coördinaat: 194790,0971 Y-coördinaat: 182655,0651

DWARSPROFIELPLAN

Atlaspunt - 210
Datum opmeting: 2000-03-27
Schaal: 1/100

