


Legende

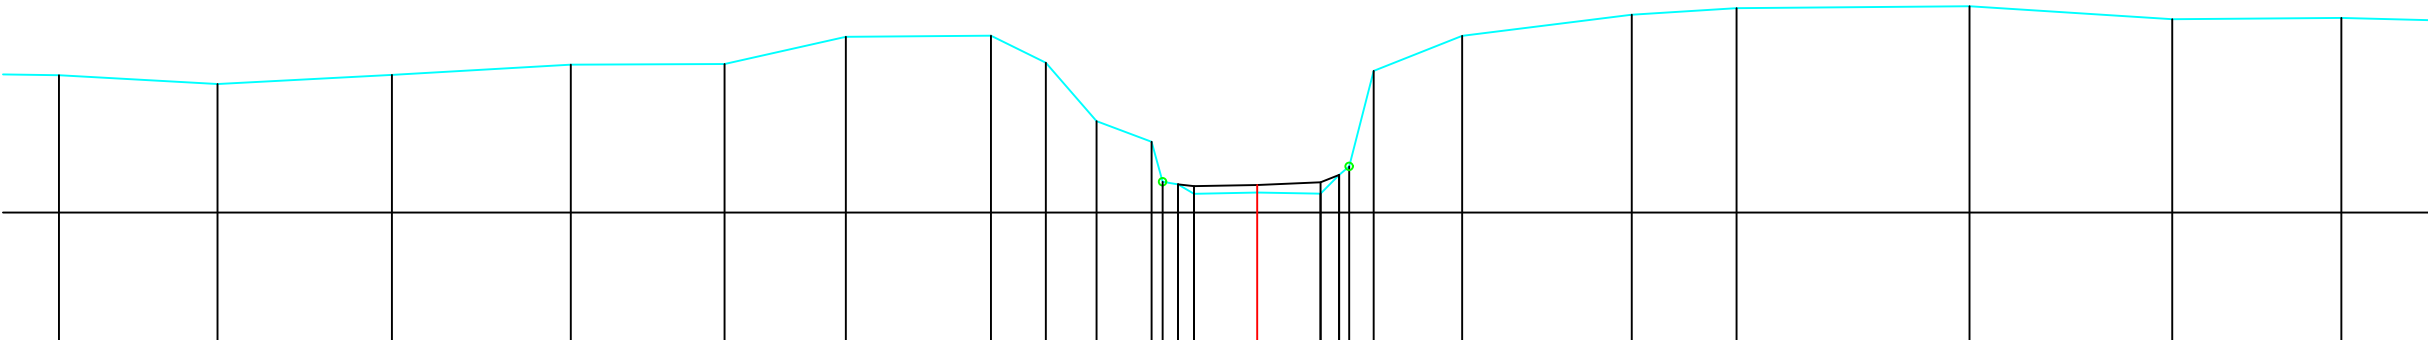

MATEN TERREIN	29.82	29.70	29.82	29.96	29.97	30.32	30.34	29.98	29.21	28.94	28.41	28.37	28.25	28.26	28.25	28.50	28.61	29.87	30.34	30.62	30.70	30.73	30.56	30.57
MATEN SLIBLIJN											28.37	28.35	28.36	28.36	28.40	28.50	28.50	29.87						
TUSSENAFST. TERREIN		2.10	2.31	2.37	2.03	1.61	1.92	0.72	0.67	0.73	0.15	0.10	0.11	0.84	0.84	0.14	0.32	1.17	2.24	1.39	3.08	2.68	2.24	
GECEM. AFST. TERREIN	-15.85	-13.75	-11.45	-9.08	-7.05	-5.44	-3.92	-2.80	-2.12	-1.40	-1.25	-1.05	-0.84	0.00	0.84	0.25	1.22	1.54	2.71	4.96	6.34	9.42	12.11	14.34

Gemeente Bekkevoort

B3014 **Begijnebeek**

VHAG: 7163

Locatie atlaspunt (LB72): X-coördinaat: 194752,4878 Y-coördinaat: 182619,962

DWARSPROFIELPLAN

Atlaspunt - 211
Datum opmeting: 2000-03-27
Schaal: 1/100

