


Legende

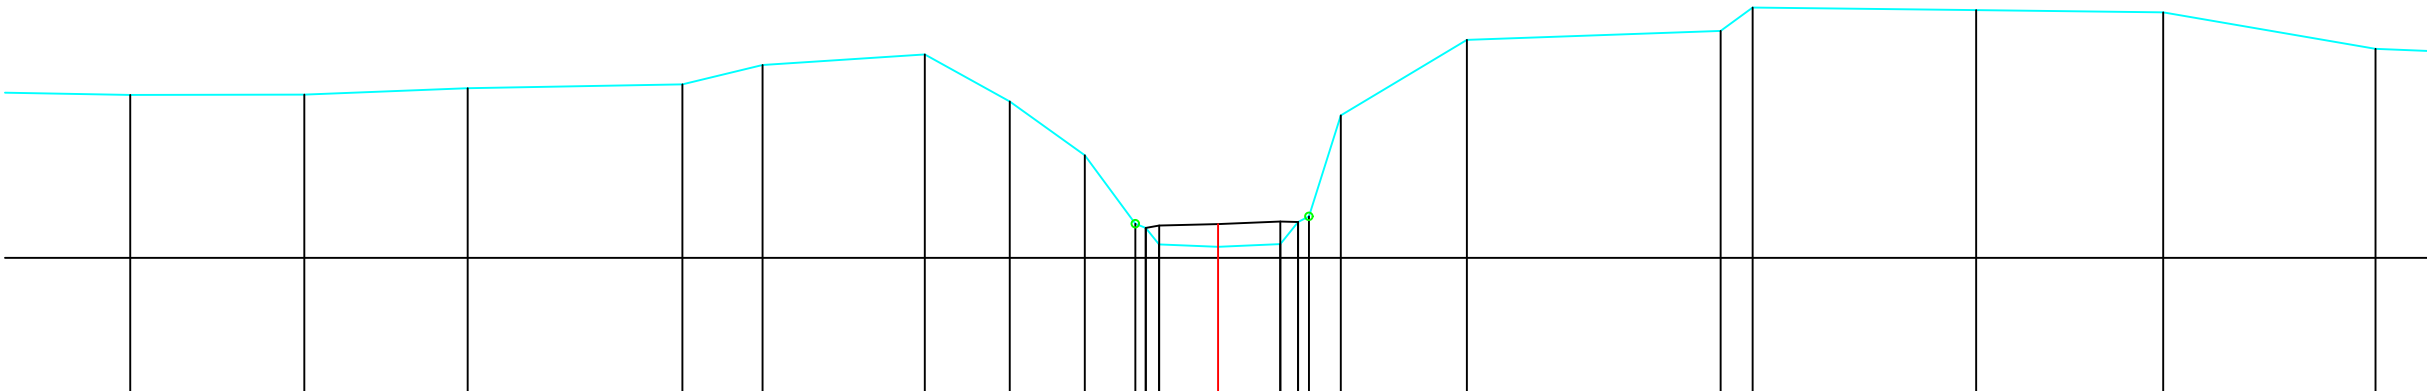

MATEN TERREIN	30.16	30.16	30.25	30.30	30.55	30.69	30.07	29.36	28.45	28.40	28.18	28.15	28.18	28.48	28.55	29.88	30.88	31.00	31.31	31.28	31.25	30.77
MATEN SLIBLIJN									28.40	28.43	28.45	28.48	28.48	28.48	28.48	29.88	30.88	31.00	31.31	31.28	31.25	30.77
TUSSENAFST. TERREIN	2.37	2.30	2.16	2.84	1.06	2.15	1.13	0.99	0.67	0.18	0.78	0.83	0.15	0.42	1.67	3.36	0.42	2.96	2.48	2.81		
GECUM. AFST. TERREIN	-14.39	-12.09	-9.93	-7.09	-6.03	-3.88	-2.76	-1.76	-1.09	-0.14	-0.78	0.00	0.83	1.06	1.20	1.62	3.29	6.65	7.07	10.03	12.50	15.31

Gemeente Bekkevoort

B3014 **Begijnbeek**

VHAG: 7163

Locatie atlaspunt (LB72): X-coördinaat: 194711,5651 Y-coördinaat: 182589,1108

DWARSPROFIELPLAN

Atlaspunt - 212
Datum opmeting: 2000-03-27
Schaal: 1/100

