


Legende

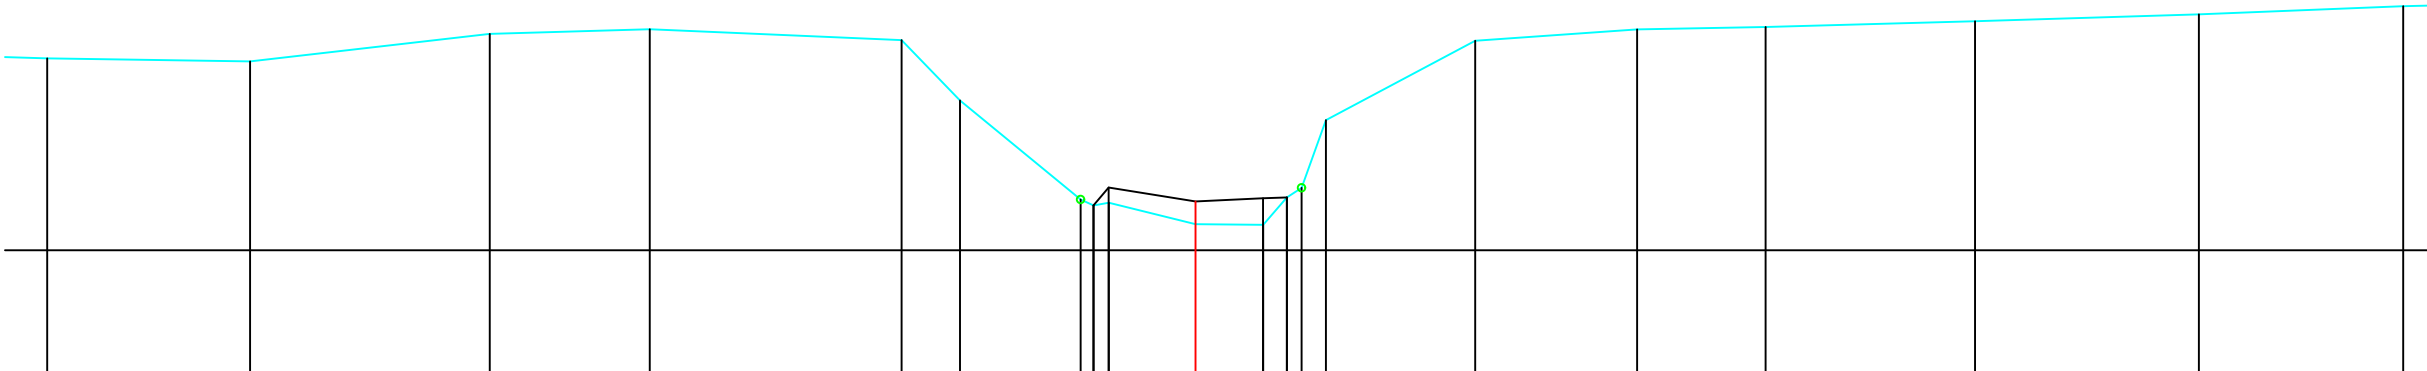

MATEN TERREIN	30.54	30.50	30.86	30.92	30.78	29.98	28.67	28.59	28.63	28.34	28.34	28.70	28.83	29.72	30.77	30.92	30.95	31.03	31.12	31.23
MATEN SLIBLIJN							28.59	28.83	28.64	28.69	28.70	28.70	28.83	29.72	30.77	30.92	30.95	31.03	31.12	31.23
TUSSENAFST. TERREIN	2.68	3.17	2.12	3.33	0.77	1.60	0.17	0.20	1.15	0.90	0.31	0.30	0.32	1.98	2.14	1.70	2.77	2.96	2.70	
GECEM. AFST. TERREIN	-15.19	-12.51	-9.34	-7.22	-3.89	-3.12	-1.52	-1.35	-1.15	0.00	0.90	1.21	1.40	1.73	3.70	5.84	7.54	10.31	13.27	15.98

Gemeente Bekkevoort

B3014 **Begijnbeek**

VHAG: 7163

Locatie atlaspunt (LB72): X-coördinaat: 194641,5851 Y-coördinaat: 182526,1139

DWARSPROFIELPLAN

Atlaspunt - 214
Datum opmeting: 2000-03-27
Schaal: 1/100

