
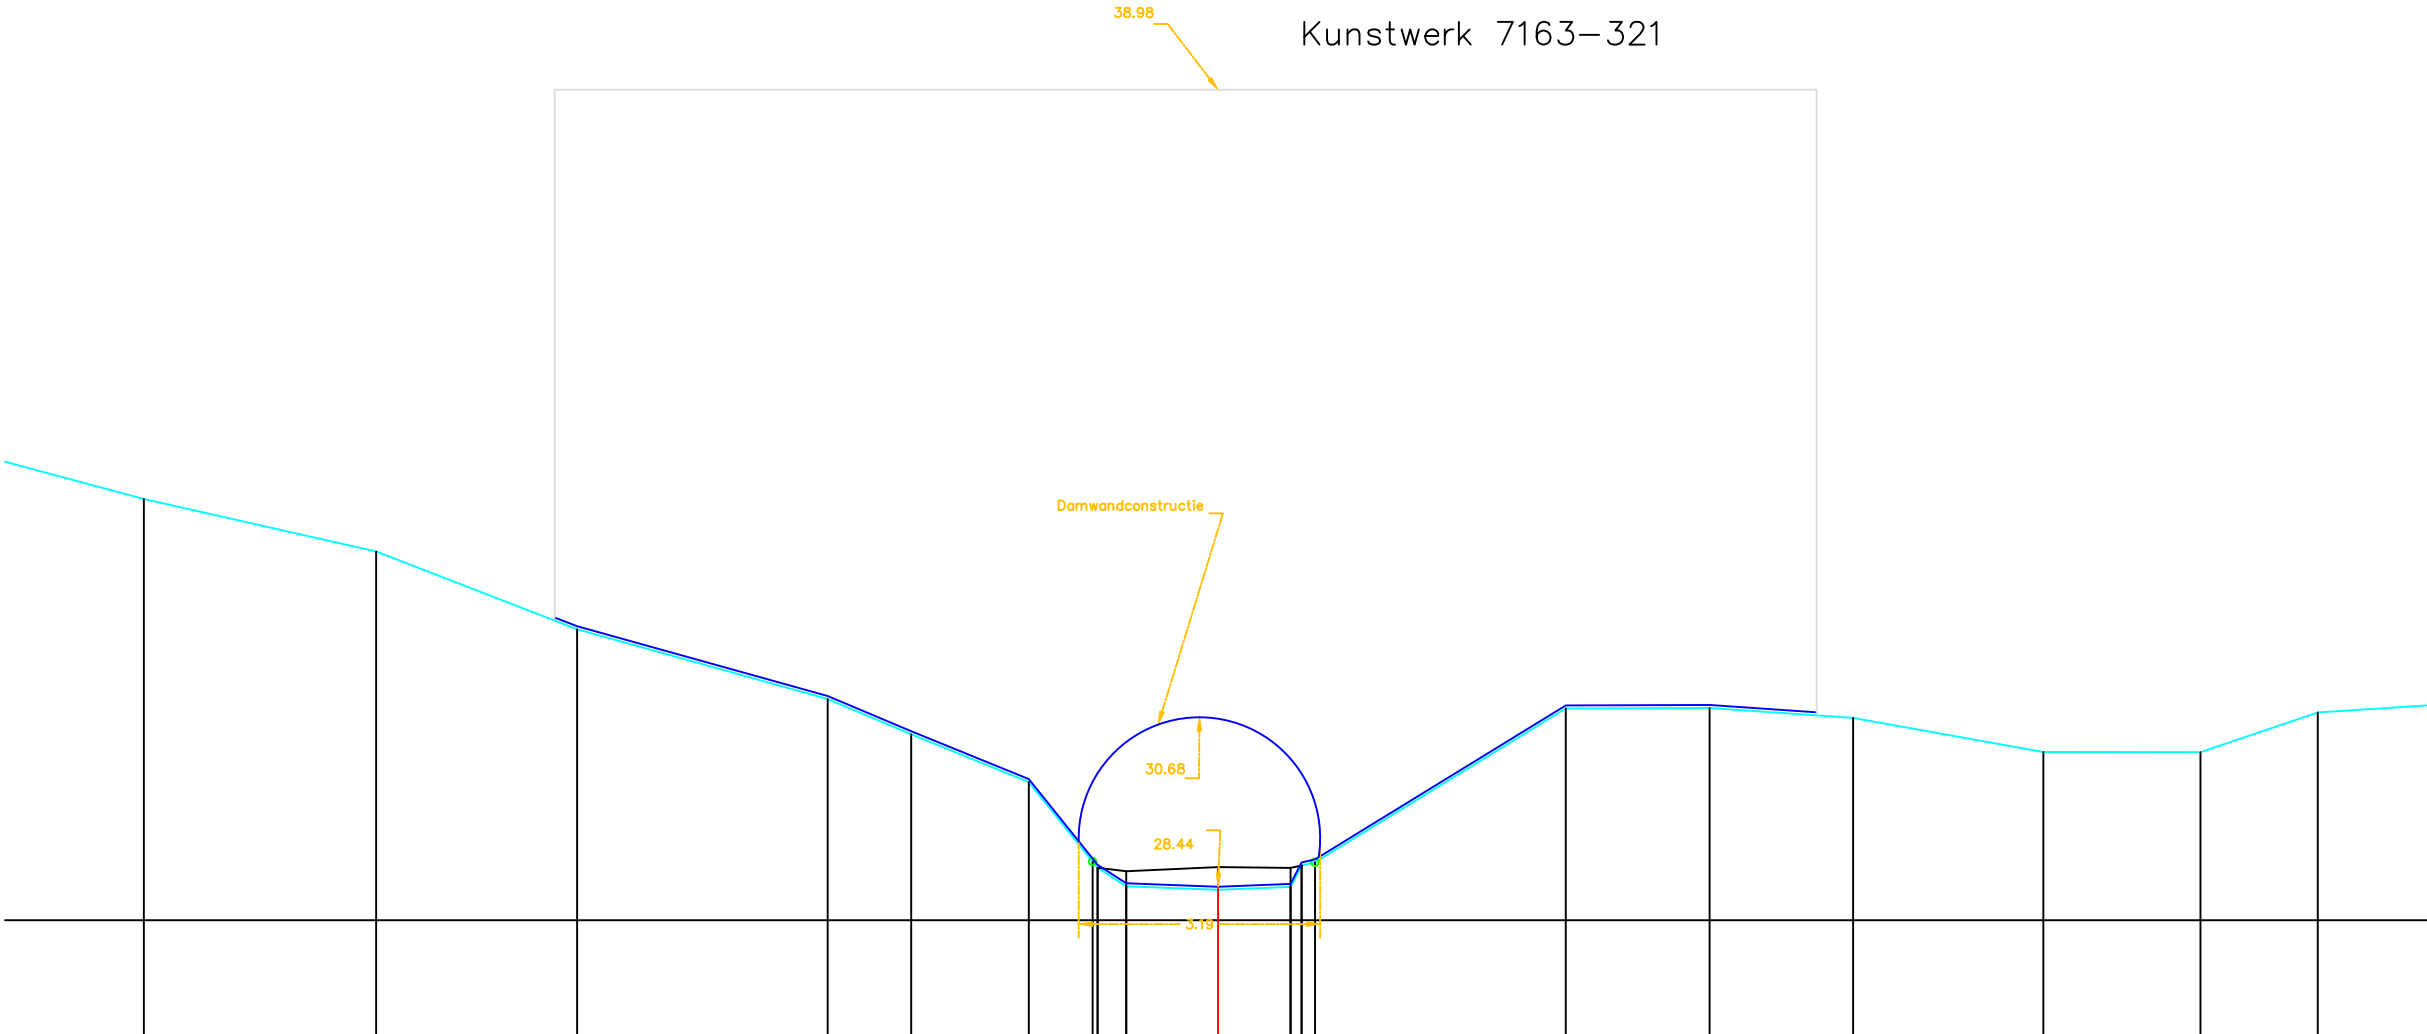


Legende

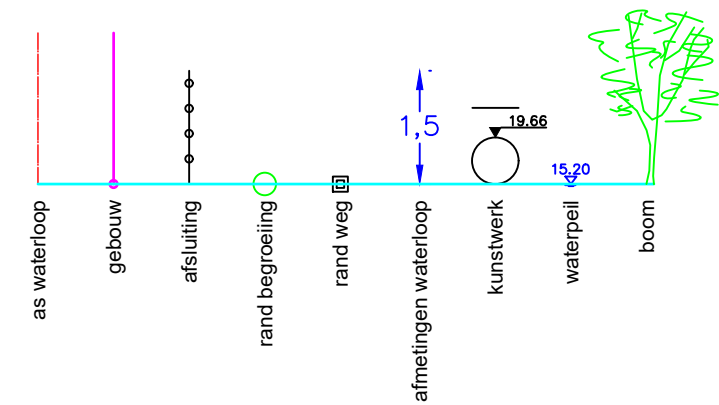

MATEN TERREIN	33.57	32.88	31.85	30.92	30.46	29.83	28.77	28.69	28.65	28.45	28.40	28.44	28.72	28.77	30.80	30.81	30.68	30.22	30.22	30.75
MATEN SLIBLIJN							28.69	28.69	28.65	28.45	28.40	28.69	28.72	28.77						
TUSSENAFST. TERREIN	42	3.07	2.66	3.32	1.11	1.55	0.85	0.07	1.21	0.96	0.18	3.32	1.90	1.90	2.52	2.08	1.55	2.7		
GECUM. AFST. TERREIN	-14.21	-11.14	-8.48	-5.16	-4.06	-2.50	-1.66	-1.59	-1.21	0.00	0.96	1.11	1.28	4.60	6.50	8.40	10.92	13.00	14.55	

Gemeente Bekkevoort

B3014

Begijnebeek

VHAG: 7163

Locatie atlaspunt (LB72): X-coördinaat: 194626,6158 Y-coördinaat: 182501,44

DWARSPROFIELPLAN

Atlaspunt - 215
Datum opmeting: 2000-03-27
Schaal: 1/100

