



Legende

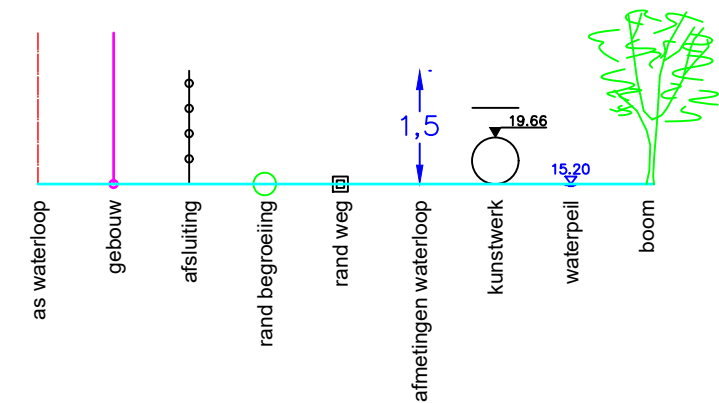

Kunstwerk 7163-321

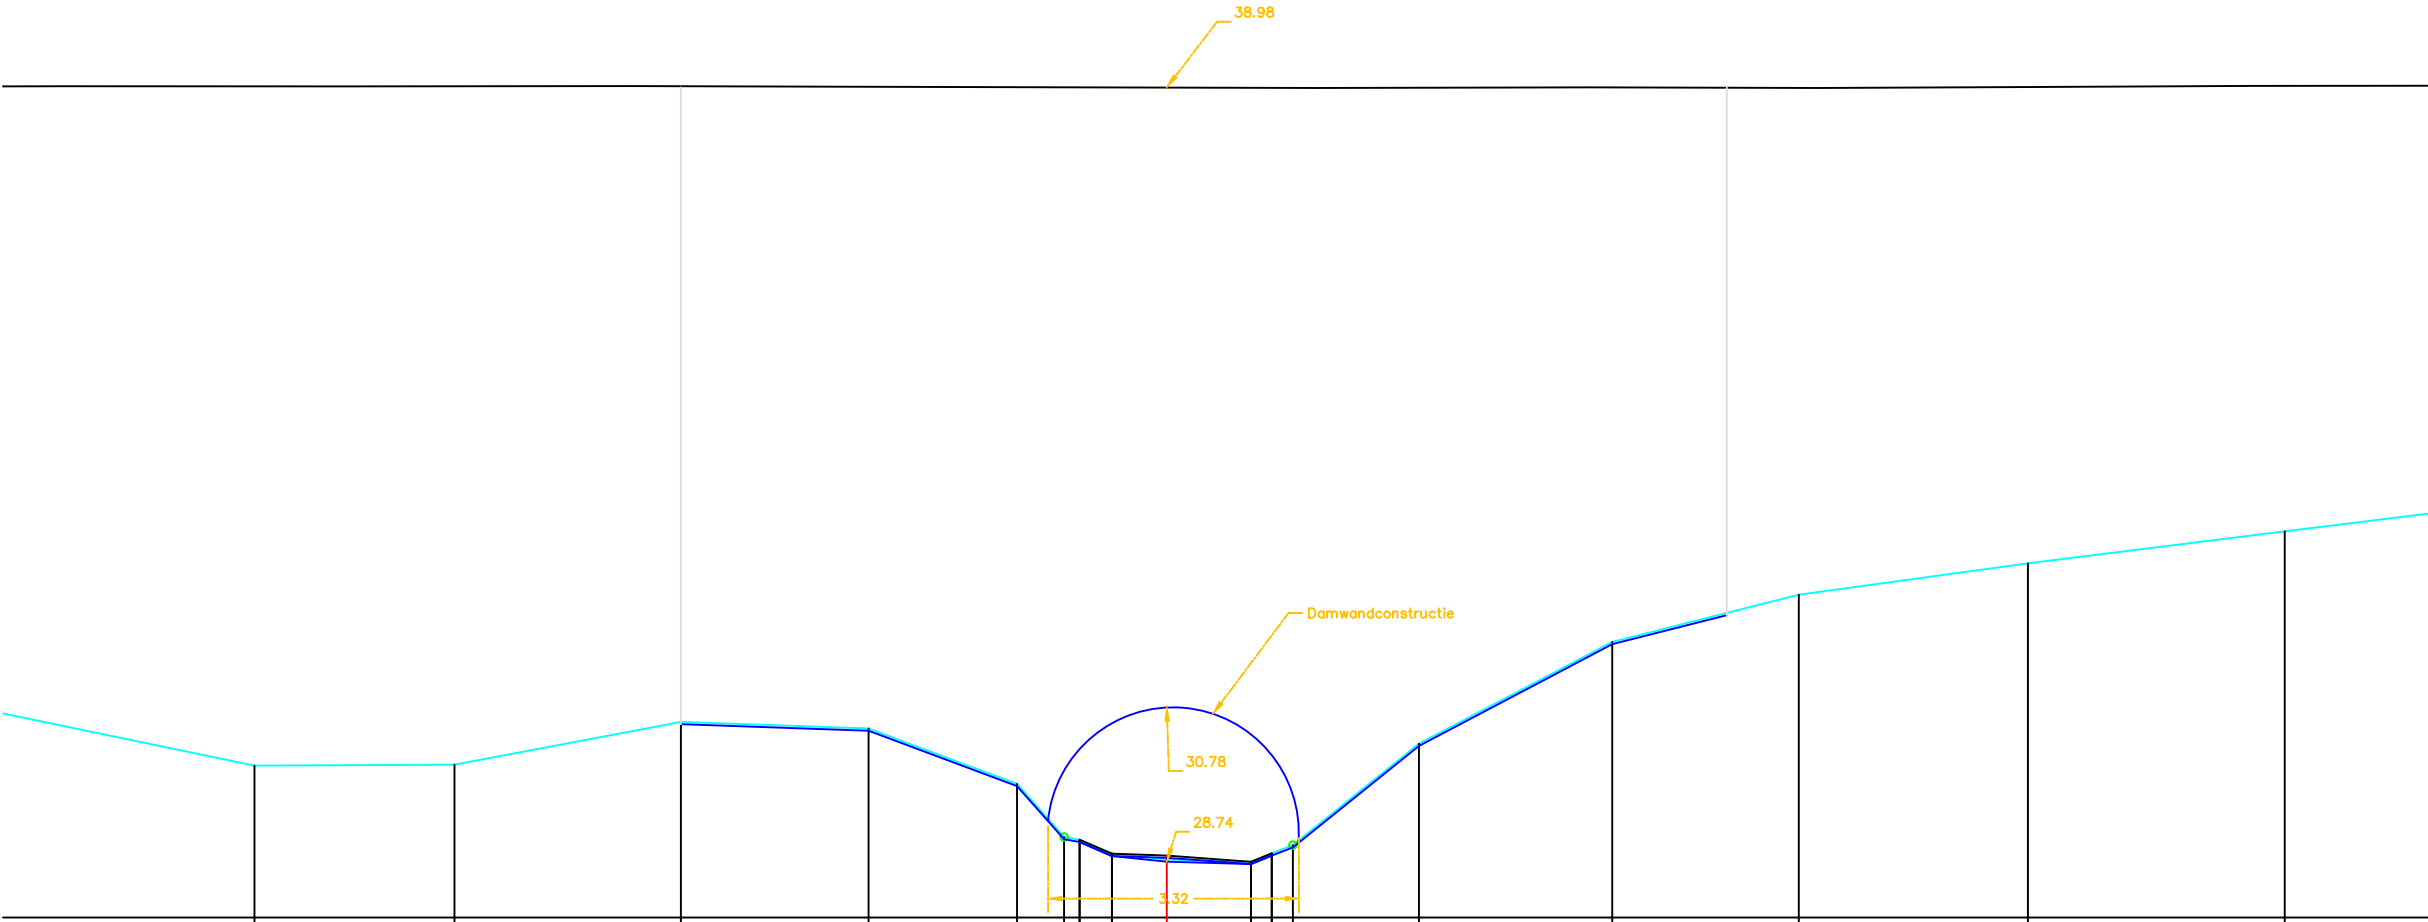

MATEN TERREIN	30.01	30.02	30.59	30.50	29.77	29.07	29.03	28.84	28.77	28.74	28.85	28.96	30.30	31.65	32.27	32.69	33.11
MATEN SLIBLIJN						29.03	28.84	28.82	28.74	28.85	28.96						
TUSSENAFST. TERREIN	3.73	2.65	3.00	2.48	1.96	0.62	0.43	0.73	1.11	0.28	1.67	2.56	2.47	3.03	3.40	2.63	
GECUM. AFST. TERREIN	-12.07	-9.42	-6.43	-3.95	-1.98	-1.36	-1.16	-0.73	0.00	1.11	1.39	1.67	3.34	5.89	8.36	11.39	14.79

Gemeente Bekkevoort

B3014 Begijnebeek

VHAG: 7163

Locatie atlaspunt (LB72): X-coördinaat: 194609,1011 Y-coördinaat: 182420,5349

DWARSPROFIELPLAN

Atlaspunt - 217
Datum opmeting: 2000-03-27
Schaal: 1/100

