


Legende

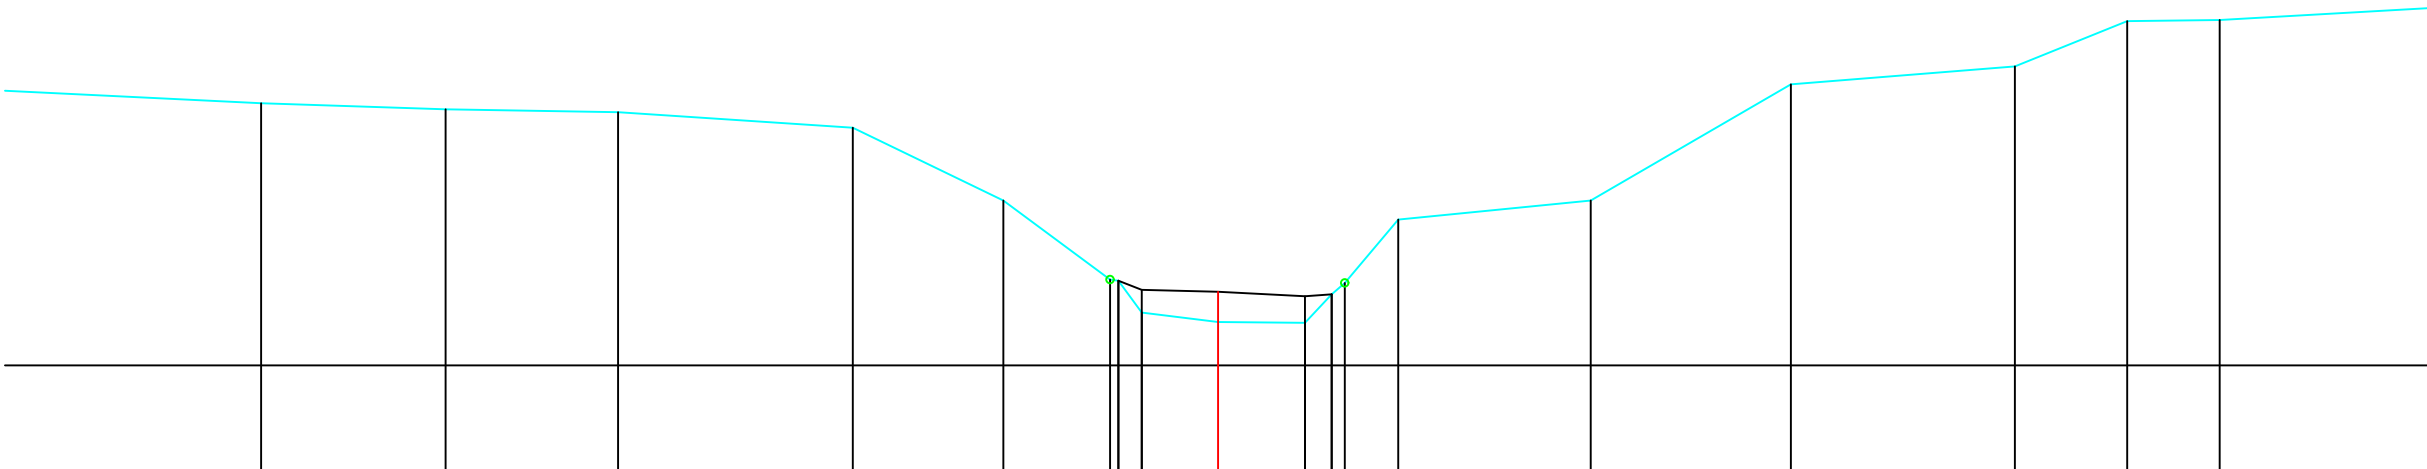

MATEN TERREIN	31.47	31.39	31.35	31.14	30.18	29.14	29.12	28.70	28.57	28.56	28.94	29.09	29.93	30.18	31.72	31.95	32.55	32.57
MATEN SLIBLIJN						29.12	29.00	28.97	28.91	28.94	28.94	29.09						
TUSSENAFST. TERREIN	3.50	2.44	2.28	3.11	1.99	1.41	0.31	1.01	1.15	0.35	0.17	0.71	2.55	2.65	2.96	1.49	1.22	3.72
GECUM. AFST. TERREIN	-12.66	-10.22	-7.94	-4.83	-2.84	-1.43	-1.32	-1.01	0.00	1.15	1.50	1.68	2.38	4.93	7.58	10.54	12.03	13.25

Gemeente Bekkevoort

B3014 **Begijnebeek**

VHAG: 7163

Locatie atlaspunt (LB72): X-coördinaat: 194598,1426 Y-coördinaat: 182376,4846

DWARSPROFIELPLAN

Atlaspunt - 218
Datum opmeting: 2000-03-27
Schaal: 1/100

