



Legende

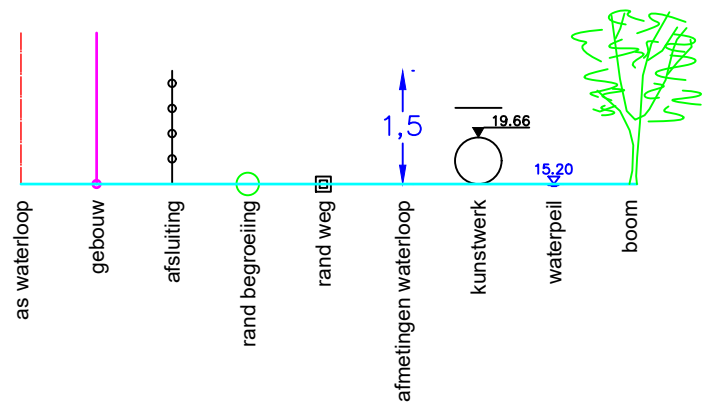

Kunstwerk 7163-331

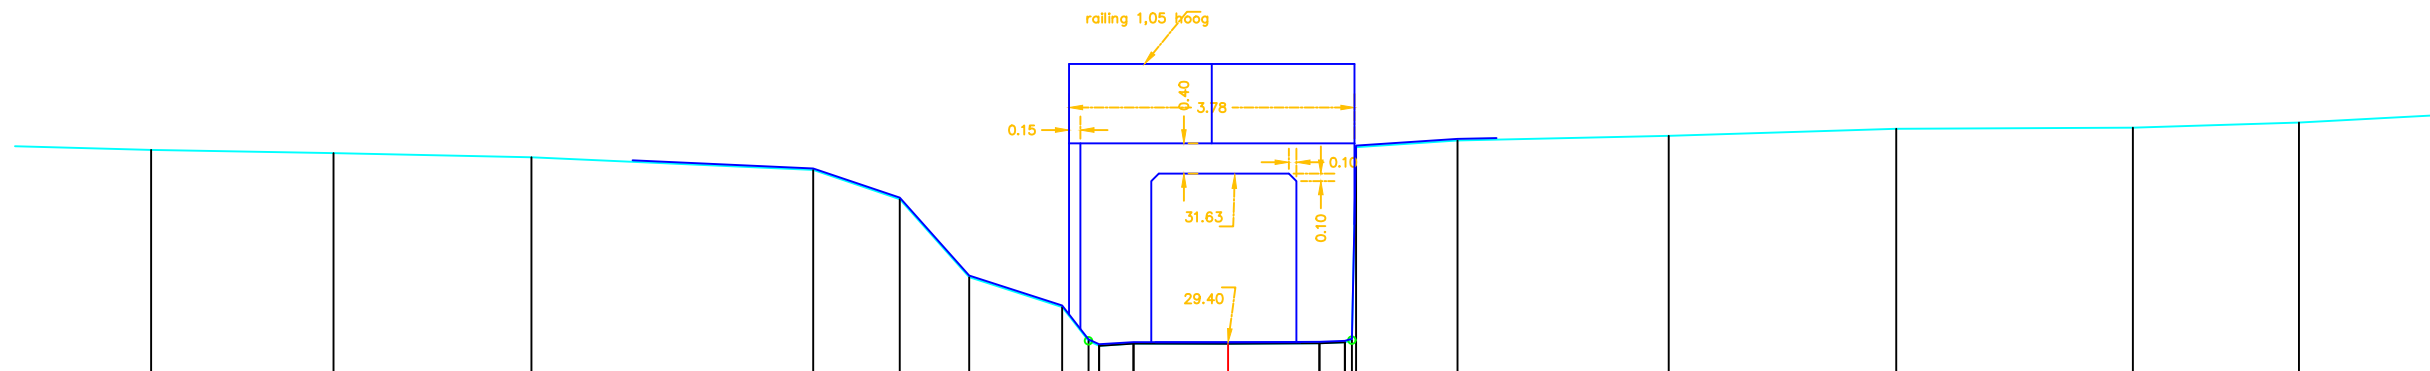

MATEN TERREIN	31.95	31.91	31.85	31.68	31.30	30.27	29.87	29.42	29.36	29.39	29.38	29.39	29.40	29.43	31.98	32.07	32.13	32.23	32.24	32.31
MATEN SLIBLIJN									29.36	29.39	29.38	29.39	29.40	29.43						
TUSSENAFST. TERREIN	2.79	2.41	2.62	3.73	1.15	0.92	1.23	0.35	0.14	1.25	1.21	0.33	0.10	1.34		2.79	3.01	3.13	2.20	
GECUM. AFST. TERREIN	-14.25	-11.83	-9.21	-5.49	-4.34	-3.42	-2.19	-1.84	-1.71	-1.25	0.00	-1.21	-1.55	-1.69	-3.04	-5.83	-8.84	-11.97	-14.17	

Gemeente Bekkevoort

B3014

Begijnebeek

VHAG:7163

Locatie ataspunt (LB72): X-coördinaat: 194567,0194 Y-coördinaat: 182325,5518

DWARSPROFIELPLAN

Atlaspunt - 219

Datum opmeting: 2000-03-27

Schaal:	1/100
---------	-------



VLAAMS- BRABANT