


Legende



Kunstwerk 7163–331

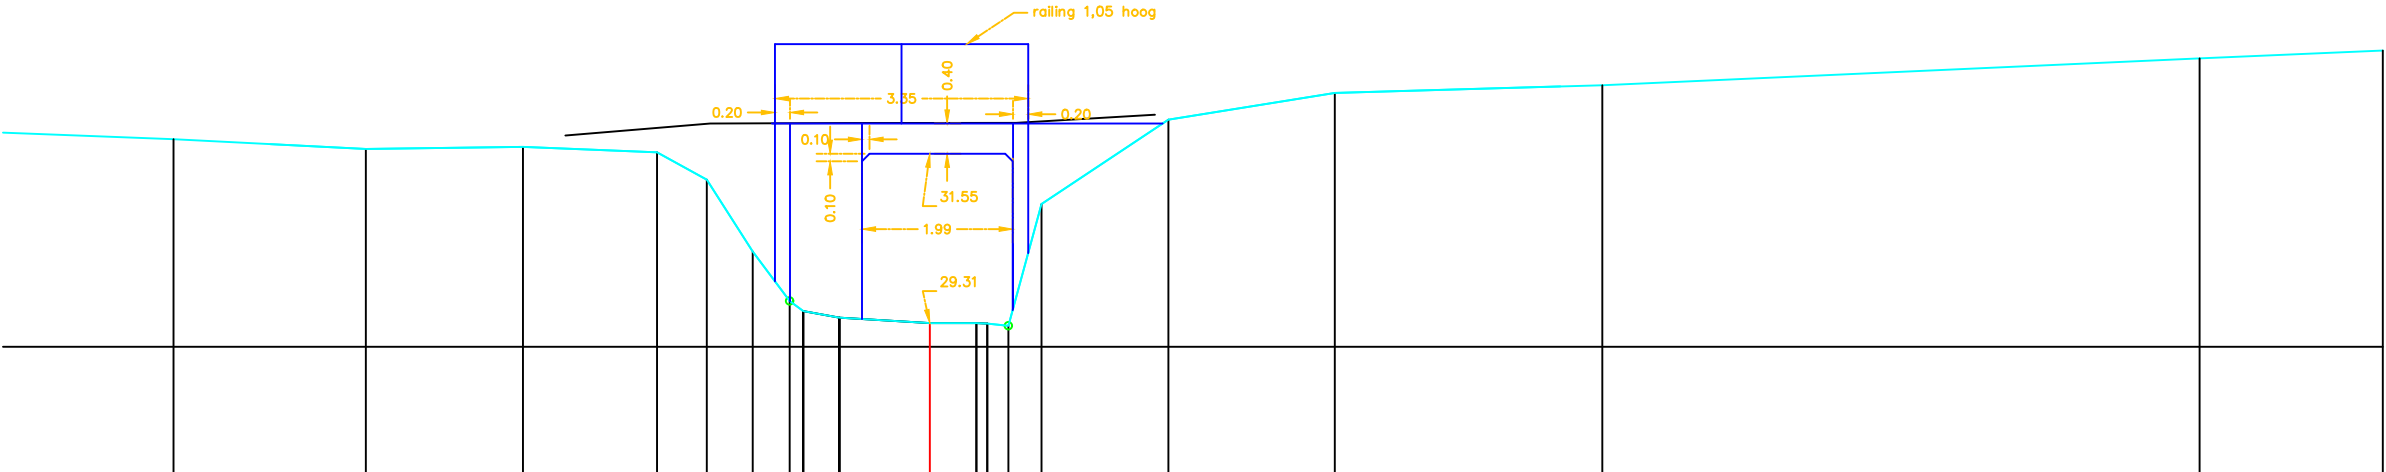

MATEN TERREIN	31.75	31.62	31.64	31.57	31.21	30.26	29.61	29.47	29.39	29.31	29.31	29.31	29.28	30.89	32.00	32.36	32.46	32.81	32.92
MATEN SLIBLIJN							29.47	29.39	29.31	29.31	29.31	29.31	29.28	30.89	32.00	32.36	32.46	32.81	32.92
TUSSENAFST. TERREIN	2.74	2.55	2.08	1.77	0.66	0.61	0.49	0.18	1.20	0.62	0.14	0.28	0.44	1.68	2.20	3.54	7.90	2.42	
GECEM. AFST. TERREIN	-10.01	-7.46	-5.38	-3.61	-2.95	-2.34	-1.85	-1.67	-1.20	0.00	0.62	0.76	1.04	1.48	3.16	5.36	8.90	16.80	19.22

Gemeente Bekkevoort

B3014

Begijnebeek

VHAG: 7163

Locatie atlaspunt (LB72): X-coördinaat: 194560,2773 Y-coördinaat: 182314,9748

DWARSPROFIELPLAN

Atlaspunt - 221
Datum opmeting: 2000-03-27
Schaal: 1/100

