
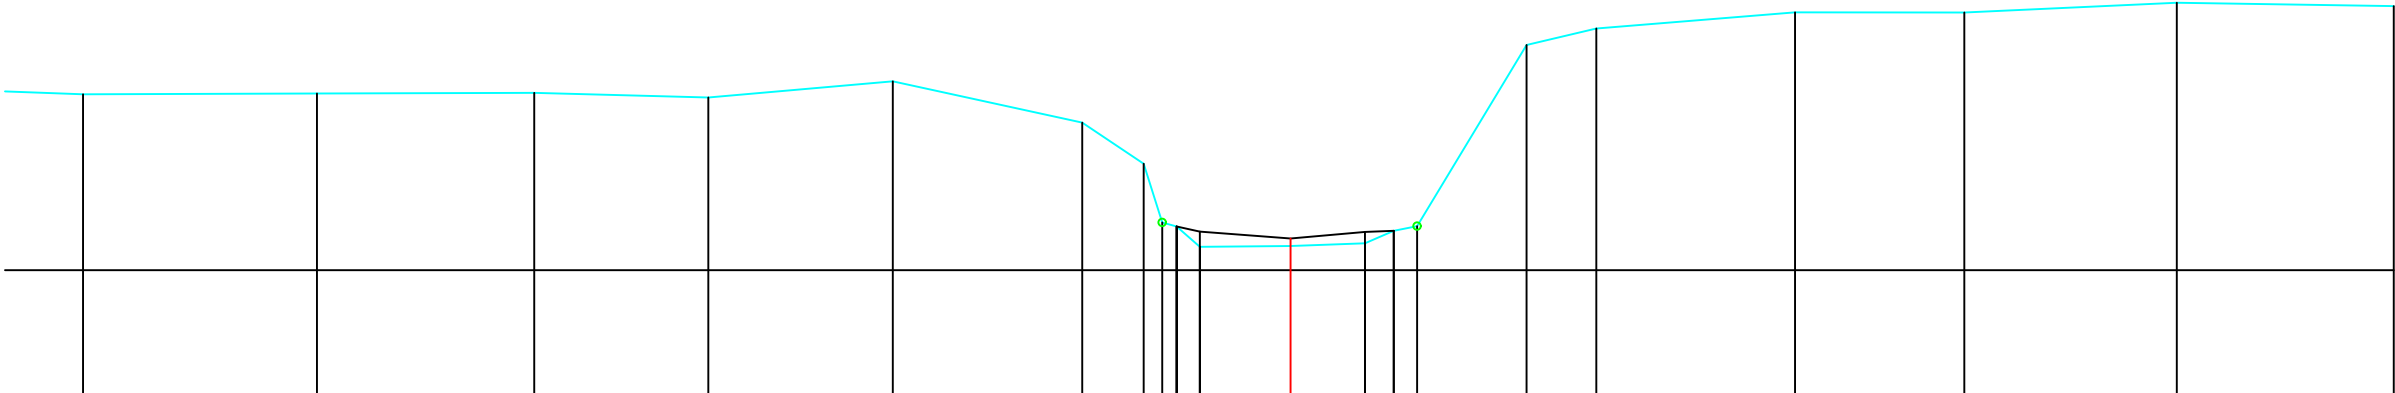


Legende

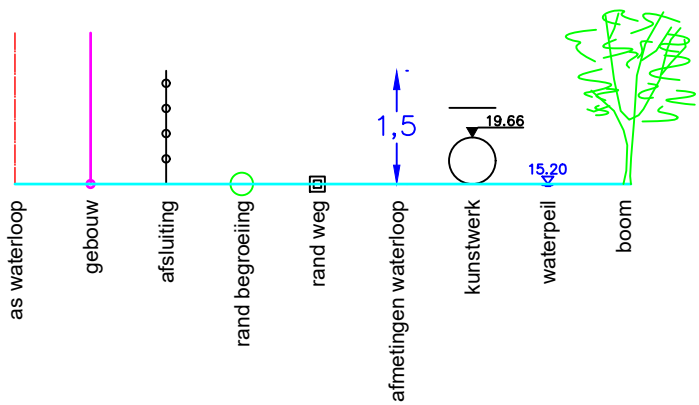

MATEN TERREIN	31.33	31.34	31.35	31.28	31.50	30.95	30.41	29.63	29.58	29.31	29.32	29.36	29.52	29.58	31.98	32.20	32.41	32.41	32.54	32.49
MATEN SLIBLIJN																				
TUSSENAFST. TERREIN		3.09	2.87	2.30	2.44	2.51	0.81	0.25	0.19	0.31	1.20	0.98	0.38	0.31	1.45	0.93	2.63	2.24	2.81	2.87
GECEM. AFST. TERREIN	-15.97	-12.88	-10.01	-7.70	-5.26	-2.76	-1.94	-1.70	-1.51	-1.20	0.00	0.98	1.37	1.68	3.12	4.05	6.67	8.91	11.72	14.59

Gemeente Bekkevoort

B3014 **Begijnebeek**

VHAG: 7163

Locatie atlaspunt (LB72): X-coördinaat: 194534,0643 Y-coördinaat: 182254,7498

DWARSPROFIELPLAN

Atlaspunt - 223
Datum opmeting: 2000-03-27
Schaal: 1/100

