
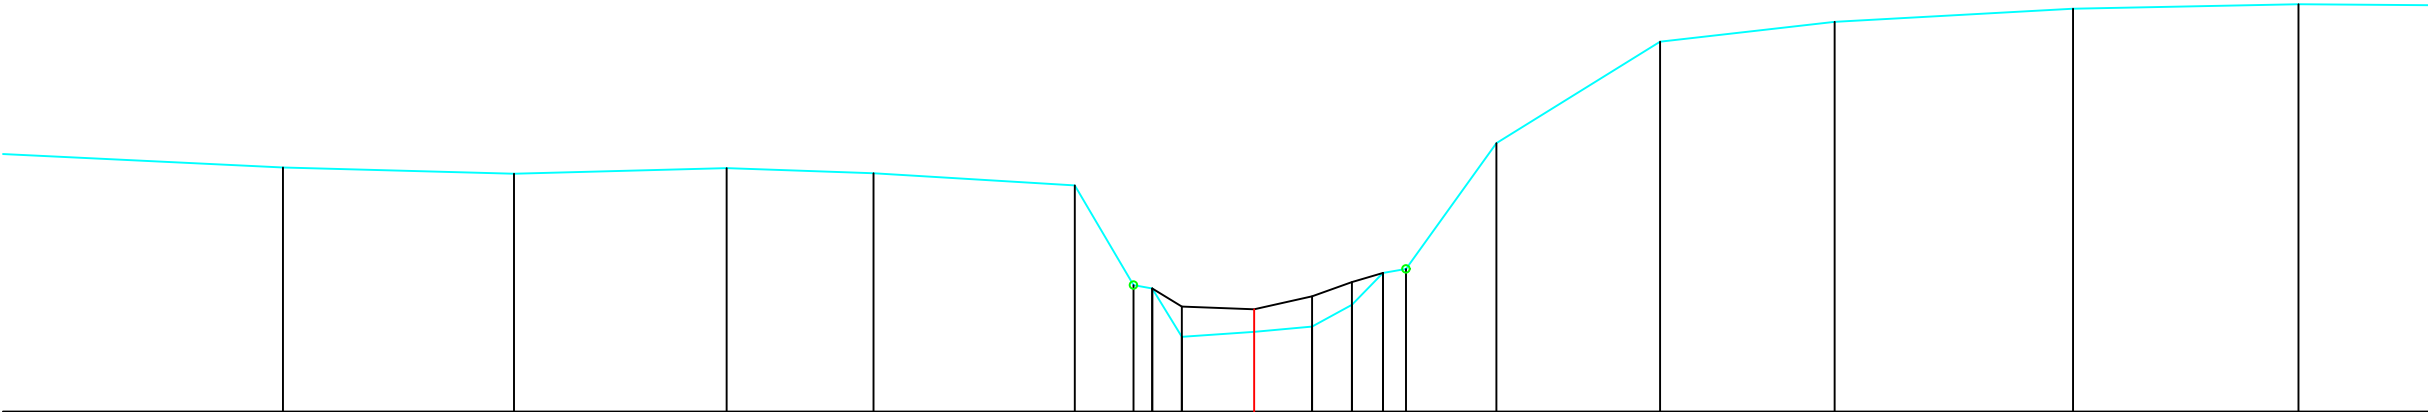


Legende

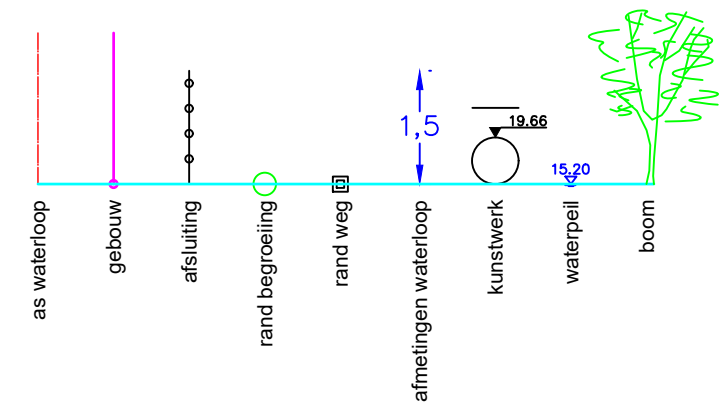

MATEN TERREIN		31.23	31.14	31.22	31.15		30.99	29.67	29.63	29.39	29.05	29.12	29.41	29.83	29.89	31.55	32.89	33.15	33.33	33.39
MATEN SLIBLIJN								29.63	29.39	29.35	29.35	29.32	29.71	29.83	29.89					
TUSSENAFST. TERREIN	3.96	3.06	2.81	1.94	2.66	0.78	0.29	0.29	0.39	0.96	0.77	0.53	0.41	0.30	1.20	2.17	2.31	3.15	2.98	
GECEM. AFST. TERREIN		-12.85	-9.79	-6.98	-5.04	-2.37	-1.60	-1.35	-0.96	0.00	0.77	1.29	1.70	2.01	3.21	5.37	7.68	10.83	13.81	

Gemeente Bekkevoort

B3014 **Begijnbeek**

VHAG: 7163

Locatie atlaspunt (LB72): X-coördinaat: 194536,0141 Y-coördinaat: 182223,4608

DWARSPROFIELPLAN

Atlaspunt - 224
Datum opmeting: 2000-03-27
Schaal: 1/100

