


Legende

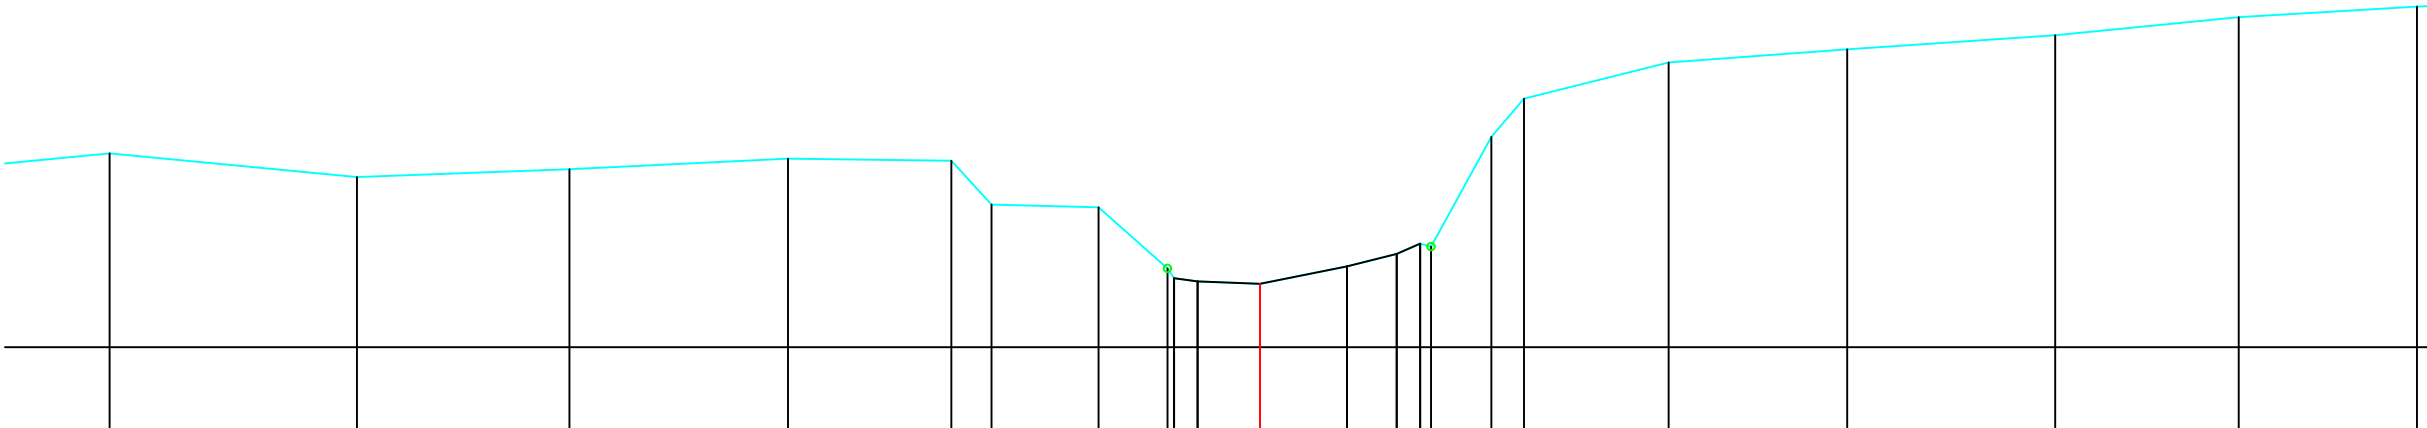

MATEN TERREIN	31.56	31.25	31.35	31.49	31.47	30.89	30.85	30.04	29.91	29.87	29.84	30.07	30.23	30.37	30.33	31.78	32.29	32.77	32.94	33.13	33.36	33.50
MATEN SLIBLIJN								29.91	29.87	29.84	29.84	30.07	30.23	30.37	30.33							
TUSSENAFST. TERREIN	1.75	3.27	2.81	2.89	2.16	0.53	1.41	0.91	0.09	0.31	0.83	1.15	0.66	0.31	0.14	0.80	0.43	1.91	2.36	2.75	2.43	2.36
GECEM. AFST. TERREIN	-15.22	-11.95	-9.14	-6.25	-4.08	-3.55	-2.14	-1.22	-1.14	-0.83	0.00	1.15	1.81	2.12	2.26	3.06	3.49	5.41	7.77	10.52	12.95	15.31

Gemeente Bekkevoort

B3014 **Begijnebeek**

VHAG: 7163

Locatie atlaspunt (LB72): X-coördinaat: 194534,3606 Y-coördinaat: 182187,4927

DWARSPROFIELPLAN

Atlaspunt - 225
Datum opmeting: 2000-03-27
Schaal: 1/100

