


Legende

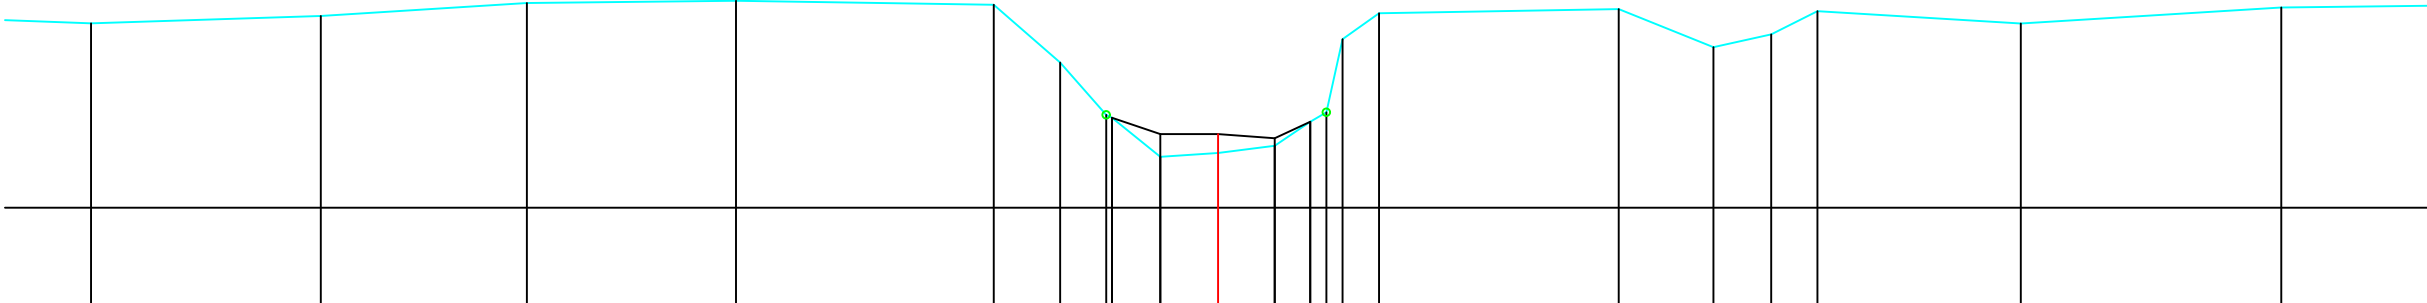

MATEN TERREIN	31.44	31.54	31.71	31.74	31.68	30.92	30.23	30.19	29.67	29.72	29.82	30.14	30.26	31.23	31.57	31.63	31.12	31.29	31.60	31.44	31.65
MATEN SLIBLIJN							30.19	29.97	29.97	29.92	29.92	30.14	30.26	31.23	31.57	31.63	31.12	31.29	31.60	31.44	31.65
TUSSENAFST. TERREIN	3.04	2.73	2.77	3.41	0.88	0.61	0.08	0.64	0.76	0.75	0.47	0.21	0.41	0.48	3.17	1.25	0.76	0.61	2.69	3.45	2.78
GECEM. AFST. TERREIN	-14.91	-11.87	-9.14	-6.38	-2.97	-2.09	-1.48	-1.40	-0.76	0.00	0.75	1.22	1.43	1.65	2.13	5.30	6.55	7.32	7.93	10.62	14.07

Gemeente Bekkevoort

B3014 **Begijnbeek**

VHAG: 7163

Locatie atlaspunt (LB72): X-coördinaat: 194456,1416 Y-coördinaat: 182103,524

DWARSPROFIELPLAN

Atlaspunt - 228
Datum opmeting: 2000-03-27
Schaal: 1/100

