


Legende

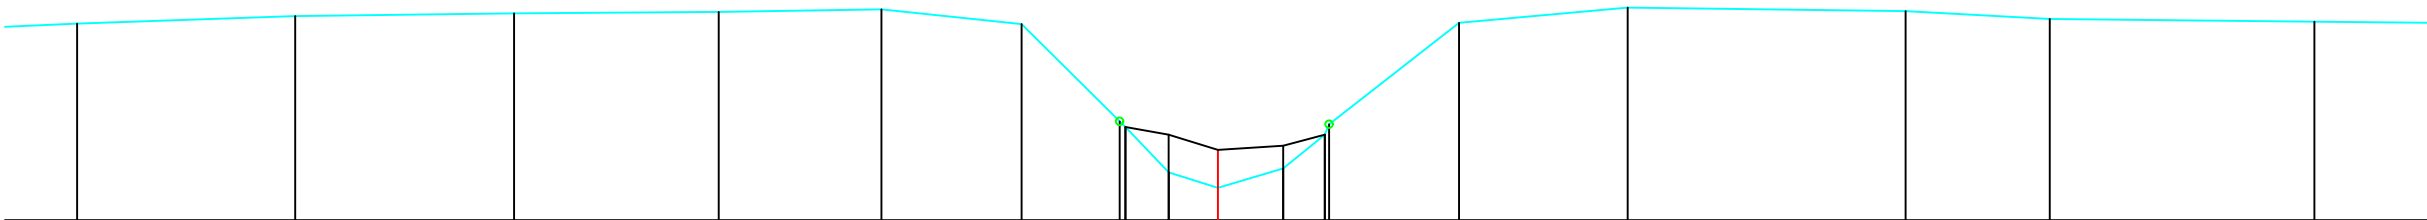

MATEN TERREIN	31.60	31.70	31.74	31.75	31.79	31.59	30.31	30.23	29.63	29.43	29.68	30.13	30.27	31.61	31.81	31.76	31.66	31.62
MATEN SLIBLIJN							30.23	30.13	29.93	29.98	30.13							
TUSSENAFST. TERREIN		2.89	2.90	2.71	2.15	1.86	1.30	0.08	0.57	0.65	0.86	0.55	0.06	1.72	2.23	3.68	1.91	3.50
GECEM. AFST. TERREIN	-15.09	-12.21	-9.31	-6.61	-4.45	-2.60	-1.30	-1.23	-0.65	0.00	0.86	1.41	1.47	3.19	5.42	9.10	11.00	14.50

Gemeente Bekkevoort

B3014 **Begijnbeek**

VHAG: 7163

Locatie atlaspunt (LB72): X-coördinaat: 194414,9549 Y-coördinaat: 182074,2492

DWARSPROFIELPLAN

Atlaspunt - 229
Datum opmeting: 2000-03-27
Schaal: 1/100

