
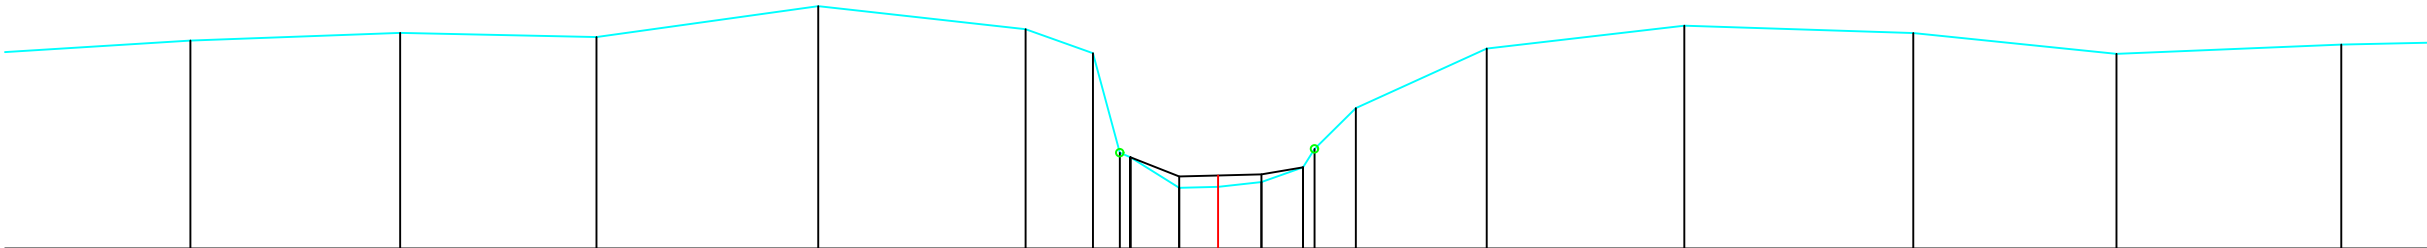


Legende

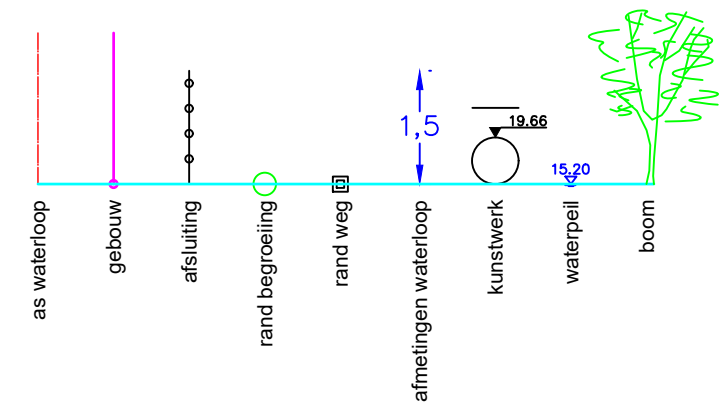

MATEN TERREIN	31.75	31.85	31.80	32.20	31.90	31.58	30.27	30.21	29.80	29.82	29.88	30.07	30.32	30.86	31.64	31.95	31.85	31.57	31.70
MATEN SLIBLIJN						30.21	30.21	30.21	29.95	29.97	29.98	30.07	30.32	30.86	31.64	31.95	31.85	31.57	31.70
TUSSENAFST. TERREIN	2.78	2.77	2.60	2.93	2.74	0.89	0.36	0.14	0.51	0.57	0.55	0.55	1.73	2.62	3.03	2.69	2.97		
GECEM. AFST. TERREIN	-13.59	-10.82	-8.22	-5.29	-2.55	-1.65	-1.30	-1.16	-0.51	0.00	0.58	1.12	1.28	1.82	3.55	6.17	9.20	11.89	14.86

Gemeente Bekkevoort

B3014 **Begijnbeek**

VHAG: 7163

Locatie atlaspunt (LB72): X-coördinaat: 194398,44 Y-coördinaat: 182034,7782

DWARSPROFIELPLAN

Atlaspunt - 230
Datum opmeting: 2000-03-27
Schaal: 1/100

