


Legende

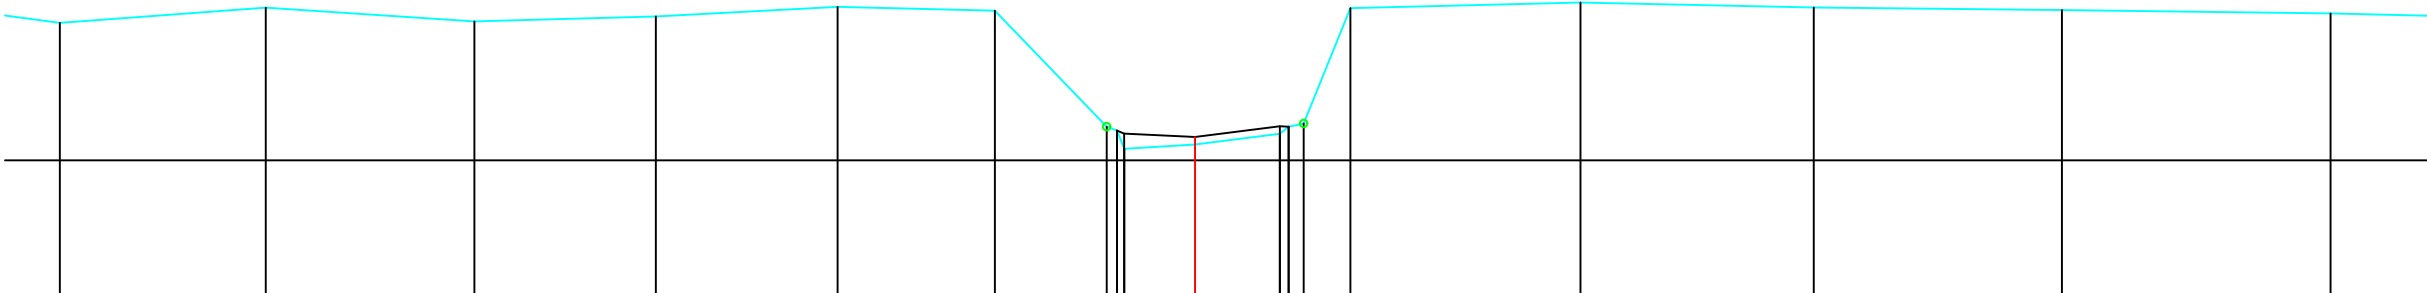

MATEN TERREIN	31.82	32.02	31.84	31.90	32.03	31.98	30.45 30.39 30.15	30.21	30.25 30.45 30.43	32.01	32.09	32.02	31.99	31.94
MATEN SLIBLIJN							30.39 30.35 30.15	30.31	30.45 30.45 30.43					
TUSSENAFST. TERREIN		2.73	2.76	2.40	2.40	2.08	1.48 0.14 0.10 0.94	0.00	1.12 0.12 0.20 0.62	3.04	3.09	3.28	3.55	
GECUM. AFST. TERREIN	-15.02	-12.29	-9.53	-7.13	-4.73	-2.65	-1.17 -1.03 -0.94	0.00	1.12 1.24 1.44	2.06	5.10	8.18	11.47	15.02

Gemeente Bekkevoort

B3014 **Begijnbeek**

VHAG: 7163

Locatie atlaspunt (LB72): X-coördinaat: 194337,98 Y-coördinaat: 181955,9848

DWARSPROFIELPLAN

Atlaspunt - 232
Datum opmeting: 2000-03-27
Schaal: 1/100

