
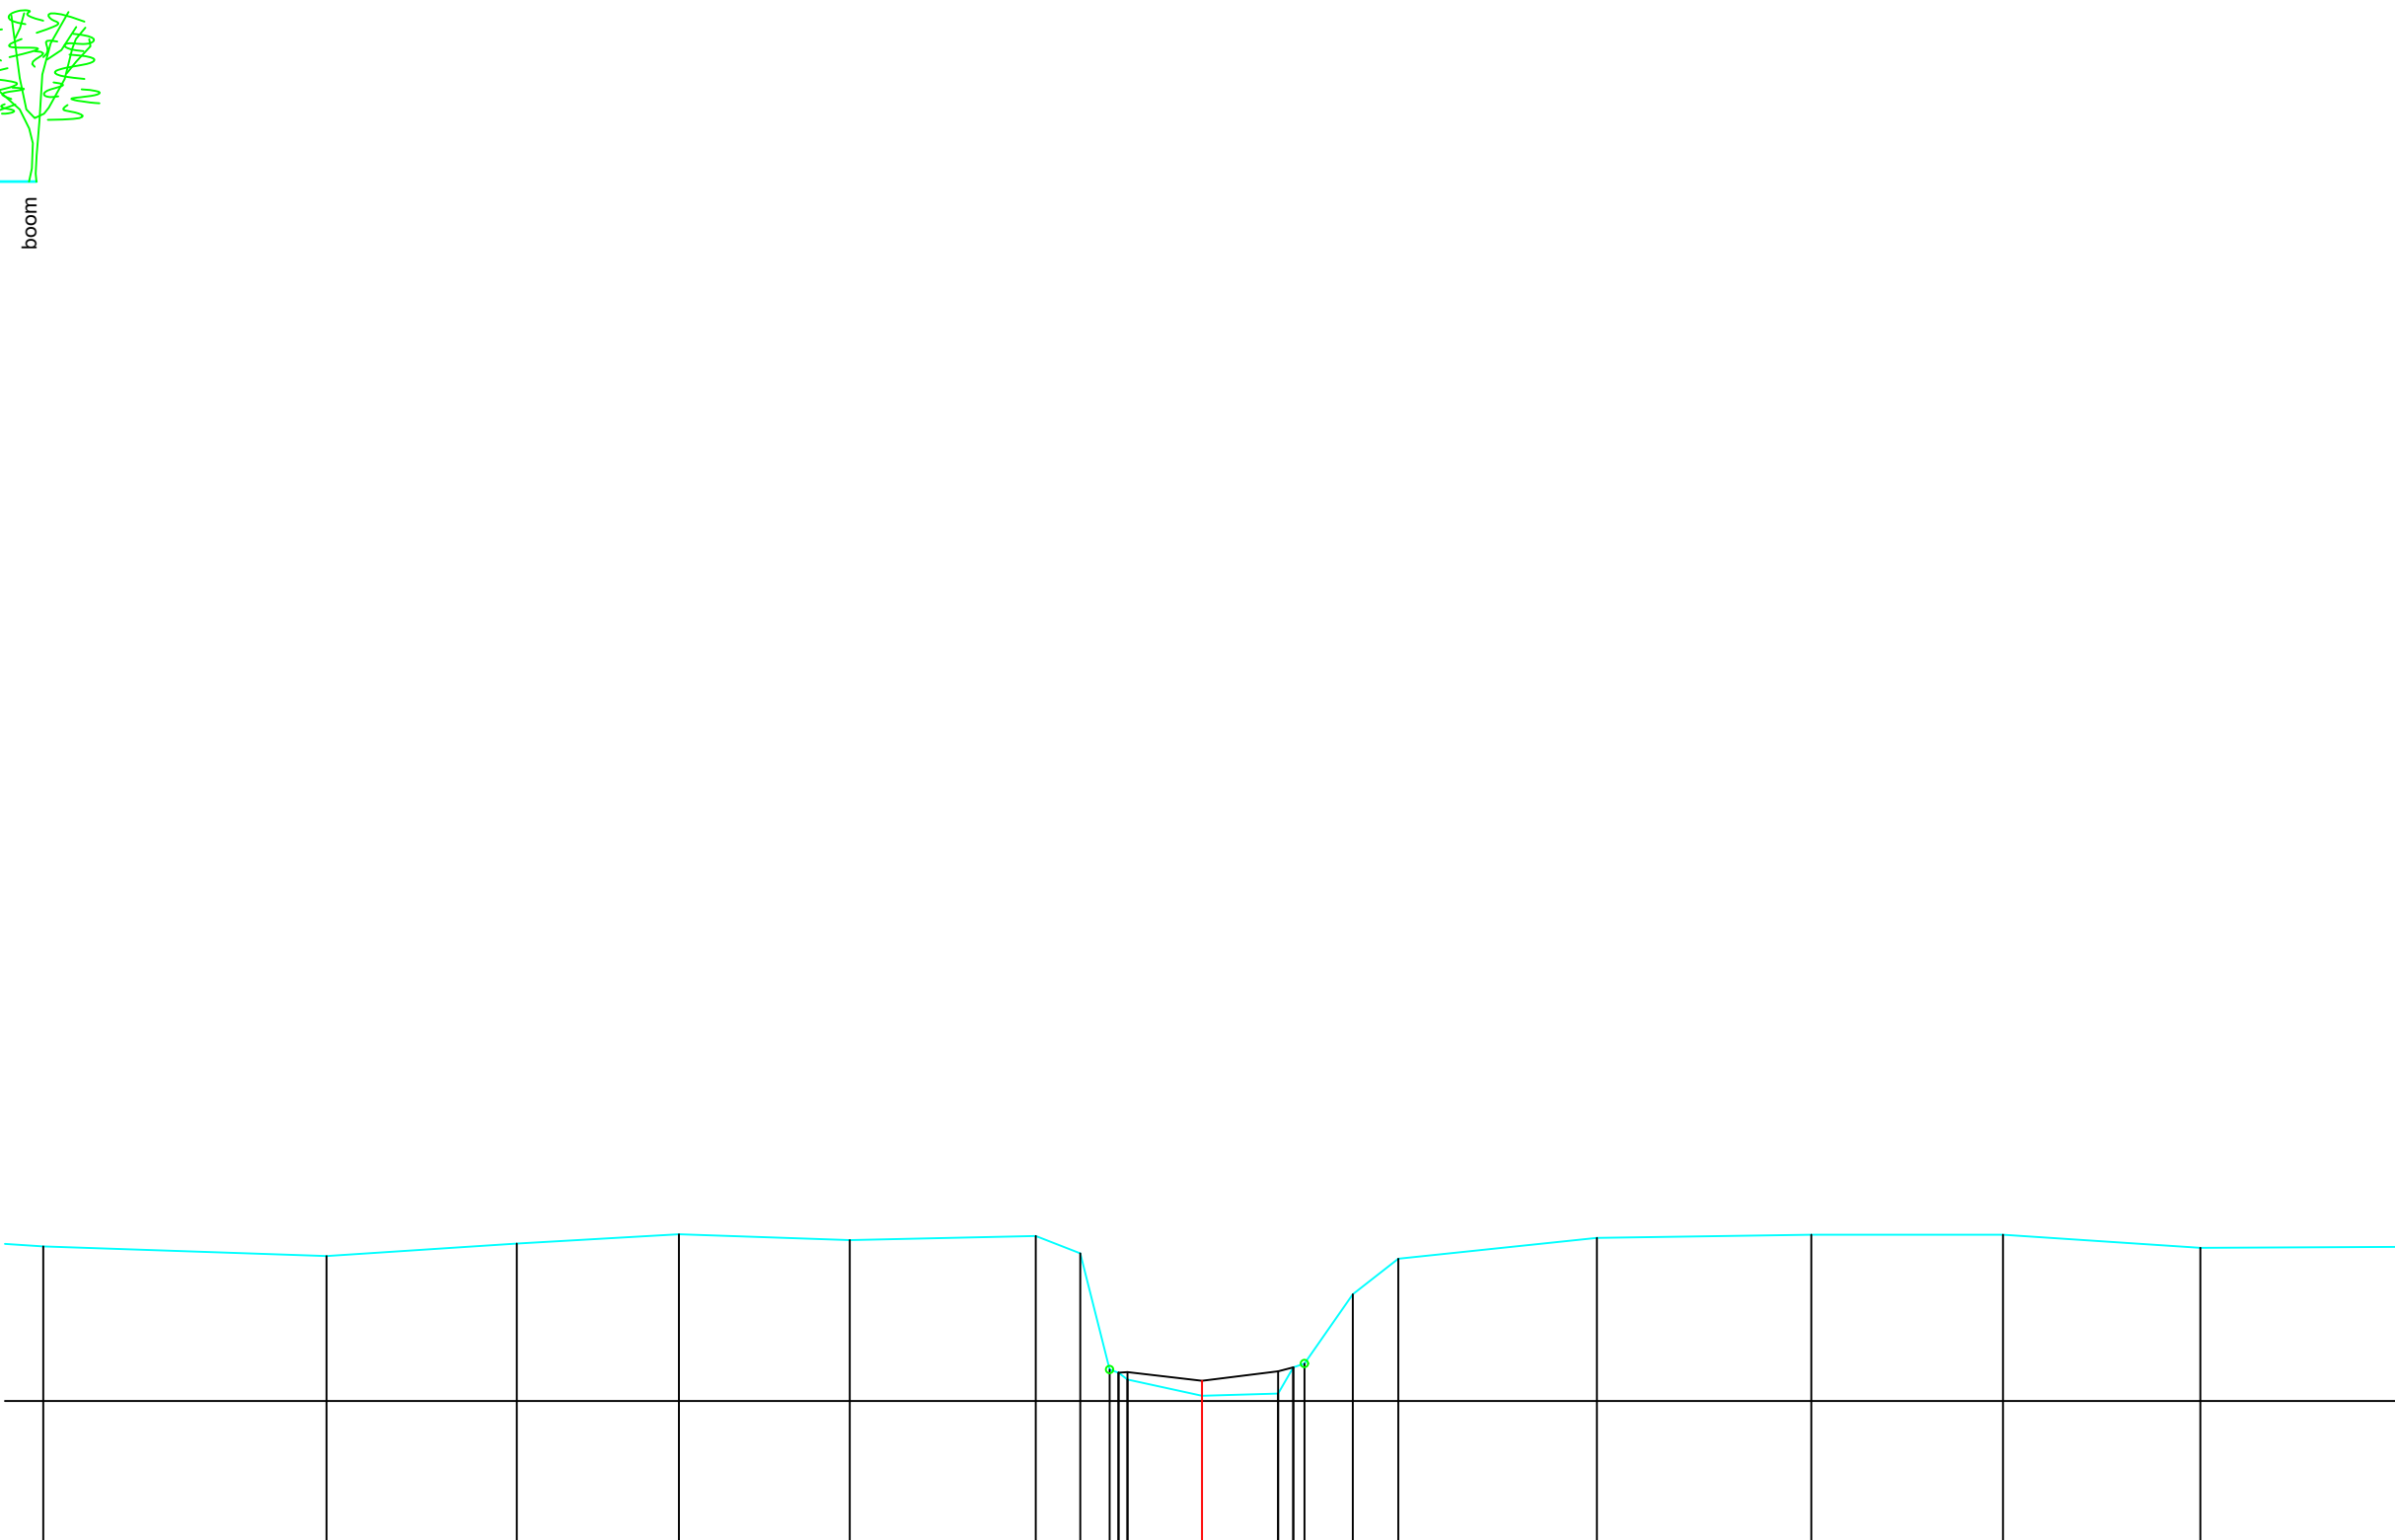


Legende

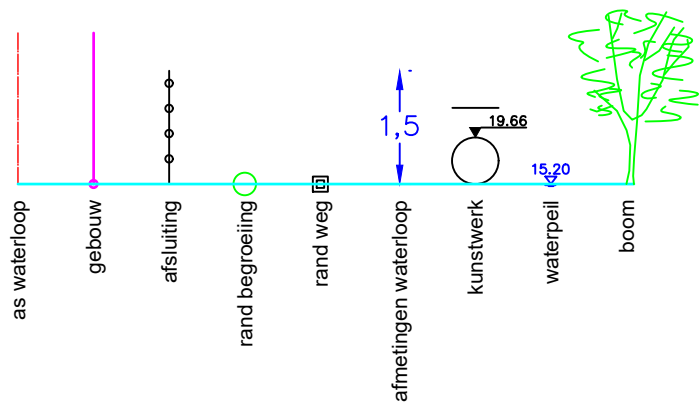

MATEN TERREIN	32.07	31.94	32.11	32.24	32.16	32.21	31.98	30.42	30.38	30.29	30.07	30.10	30.45	30.50	31.43	31.91	32.19	32.23	32.23	32.05
MATEN SLIBLIJN								30.38	30.39	30.27	30.27	30.40	30.45	30.45						
TUSSENAFST. TERREIN	3.80	2.55	2.17	2.29	2.50	0.60	0.39	0.12	1.00	1.02	0.20	0.15	0.65	0.61	2.66	2.87	2.57	2.64	3.31	
GECEM. AFST. TERREIN	-15.53	-11.74	-9.19	-7.01	-4.72	-2.23	-1.63	-1.24	-1.12	-1.00	0.00	1.02	1.22	1.38	2.02	2.63	5.30	8.17	10.74	13.38

Gemeente Bekkevoort

B3014 **Begijnbeek**

VHAG: 7163

Locatie atlaspunt (LB72): X-coördinaat: 194314,0975 Y-coördinaat: 181927,8058

DWARSPROFIELPLAN

Atlaspunt - 233
Datum opmeting: 2000-03-27
Schaal: 1/100

