


Legende

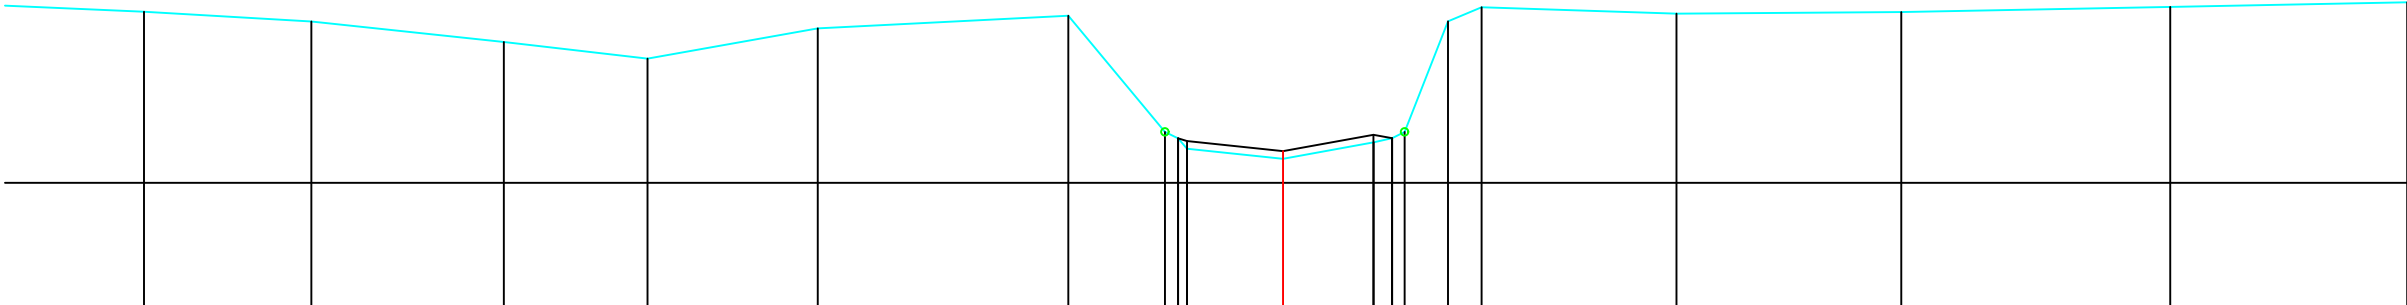

MATEN TERREIN	32.26	32.13	31.86	31.64	32.04	32.21	30.67	30.59	30.45	30.32	30.54	30.59	30.67	32.14	32.32	32.24	32.26	32.33	32.39
MATEN SLIBLIJN							30.59	30.55	30.45	30.42	30.64	30.59	30.67						
TUSSENAFST. TERREIN	2.21	2.55	1.90	2.25	3.31	1.28	0.12	1.27	1.20	0.26	0.17	0.57	0.45	2.58	2.98	3.56	3.14		
GECEM. AFST. TERREIN	-15.07	-12.85	-10.31	-8.41	-6.15	-2.84	-1.56	-1.38	-1.27	0.00	-1.20	-1.44	-1.61	-2.18	-2.63	5.21	8.18	11.74	14.87

Gemeente Bekkevoort

B3014 **Begijnebeek**

VHAG: 7163

Locatie atlaspunt (LB72): X-coördinaat: 194279,1825 Y-coördinaat: 181893,0917

DWARSPROFIELPLAN

Atlaspunt - 234
Datum opmeting: 2000-03-27
Schaal: 1/100

