


Legende

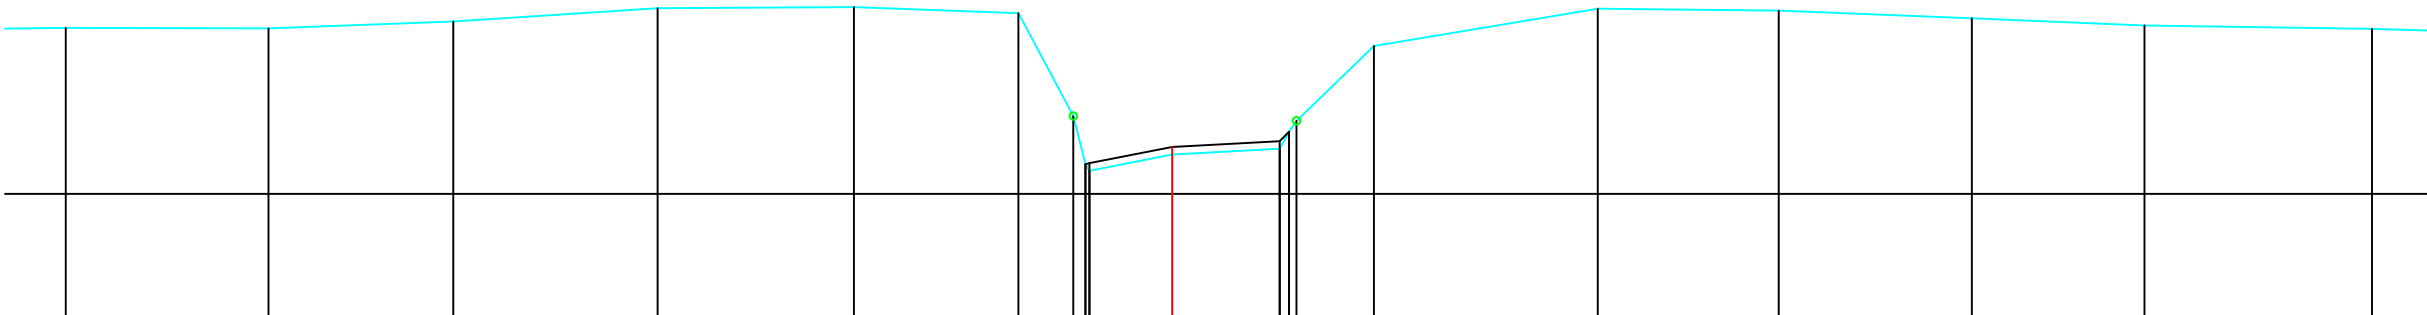

MATEN TERREIN	32.19	32.19	32.28	32.46	32.47	32.39	31.03	30.39	30.31	30.52	30.60	30.82	30.97	31.96	32.45	32.42	32.32	32.23	32.18
MATEN SLIBLIJN							30.39	30.39	30.41	30.62	30.70	30.82	30.97						
TUSSENAFST. TERREIN		2.68	2.44	2.70	2.60	2.18	0.73	0.16	1.10	0.00	1.42	0.12	1.02	2.96	2.39	2.56	2.28	3.01	
GECEM. AFST. TERREIN	-14.64	-11.95	-9.51	-6.81	-4.21	-2.04	-1.31	-1.15	-1.10	0.00	1.42	1.55	1.65	2.67	5.63	8.02	10.58	12.86	15.87

Gemeente Bekkevoort

B3014 **Begijnbeek**

VHAG: 7163

Locatie atlaspunt (LB72): X-coördinaat: 194294,1375 Y-coördinaat: 181877,6729

DWARSPROFIELPLAN

Atlaspunt - 235
Datum opmeting: 2000-03-27
Schaal: 1/100

