


Legende

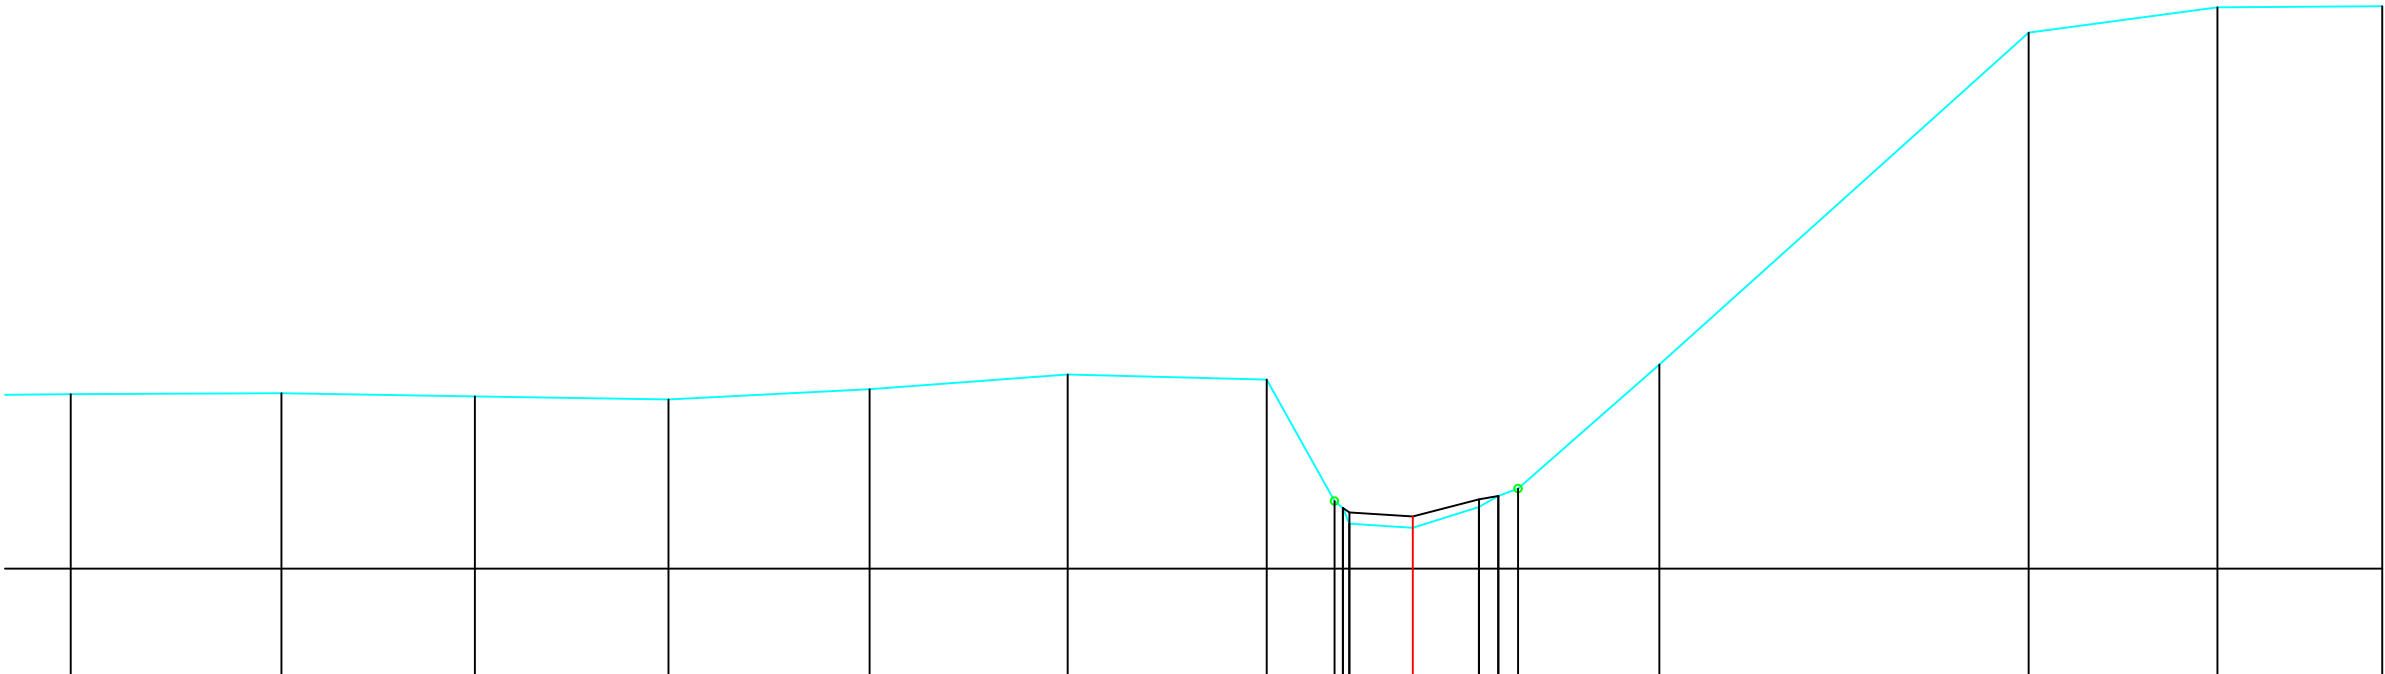

MATEN TERREIN	32.31	32.32	32.28	32.24	32.37	32.57	32.50	30.89 30.80 30.59	30.54	30.82 30.96 31.06	32.70	37.09	37.42	37.44
MATEN SLIBLIJN								30.80 30.74 30.71	30.69	30.92 30.96 31.06				
TUSSENAFST. TERREIN	2.79	2.56	2.56	2.66	2.62	2.63	0.90 0.93 0.99	0.84	0.87	0.26 0.25	1.87	4.88	2.50	2.18
GECEM. AFST. TERREIN	-17.76	-14.97	-12.41	-9.85	-7.19	-4.57	-1.93 -1.04 -0.93 -0.84	0.00	0.87	1.13 1.39	3.26	8.15	10.64	12.82

Gemeente Bekkevoort

B3014 **Begijnebeek**

VHAG: 7163

Locatie atlaspunt (LB72): X-coördinaat: 194303,5976 Y-coördinaat: 181861,8157

DWARSPROFIELPLAN

Atlaspunt - 236
Datum opmeting: 2000-03-27
Schaal: 1/100

