
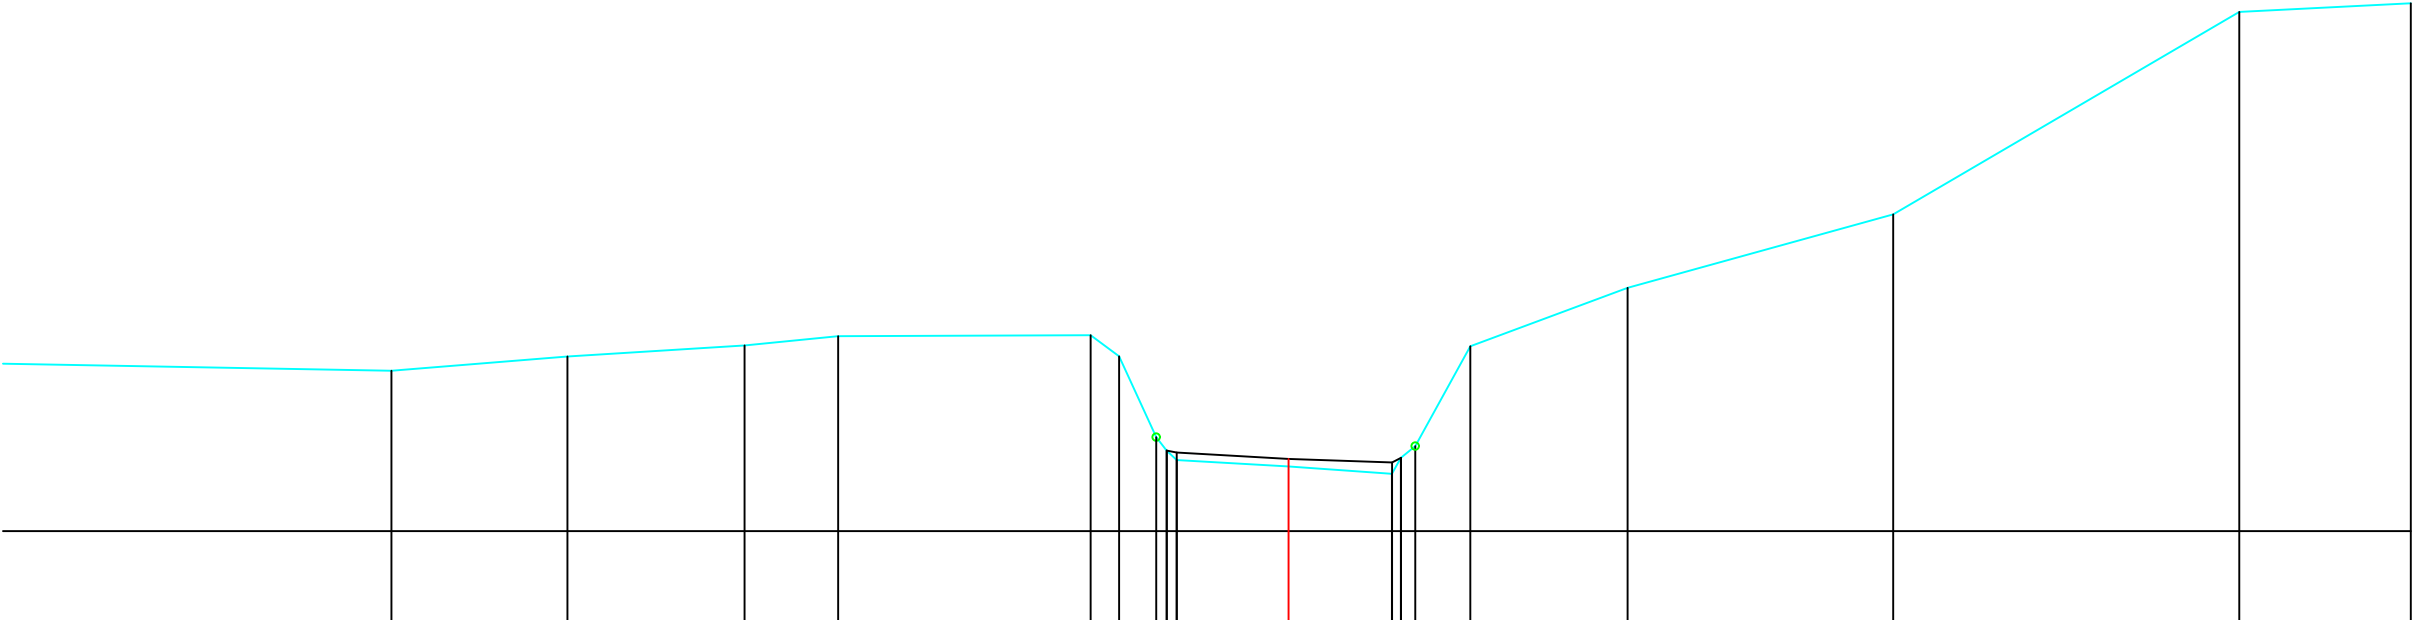


Legende

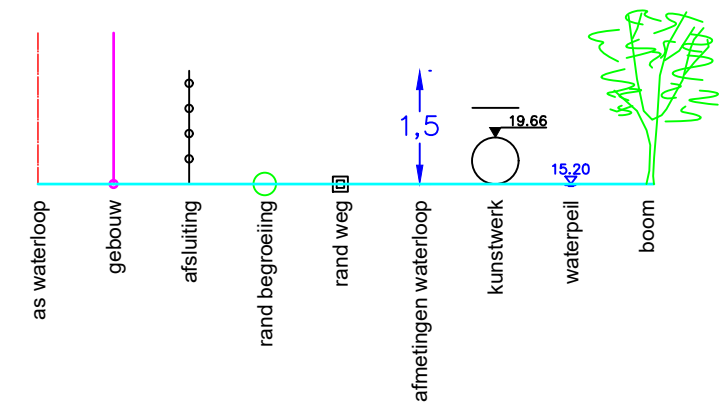

MATEN TERREIN		32.12	32.31		32.46	32.58		32.59	32.31	31.24	31.06	30.94		30.86		30.76	30.97	31.12	32.45		33.22		34.19		36.87	36.98
MATEN SLIBLIJN										31.06	31.04			30.96		30.91	30.97									
TUSSENAFST. TERREIN	7.73		2.33	2.34	1.24	3.34		0.38	0.49	0.14	0.13		1.48		1.37	0.12	0.19	0.73	2.08		3.51		4.58		2.27	
GECEM. AFST. TERREIN		-11.87	-9.54		-7.20	-5.96		-2.62	-2.24	-1.75	-1.61	-1.48		0.00		1.37	1.49	1.68	2.40		4.48		8.00		12.58	14.85

Gemeente Bekkevoort

B3014 **Begijnbeek**

VHAG: 7163

Locatie atlaspunt (LB72): X-coördinaat: 194281,4504 Y-coördinaat: 181815,6048

DWARSPROFIELPLAN

Atlaspunt - 237
Datum opmeting: 2000-03-27
Schaal: 1/100

