


Legende

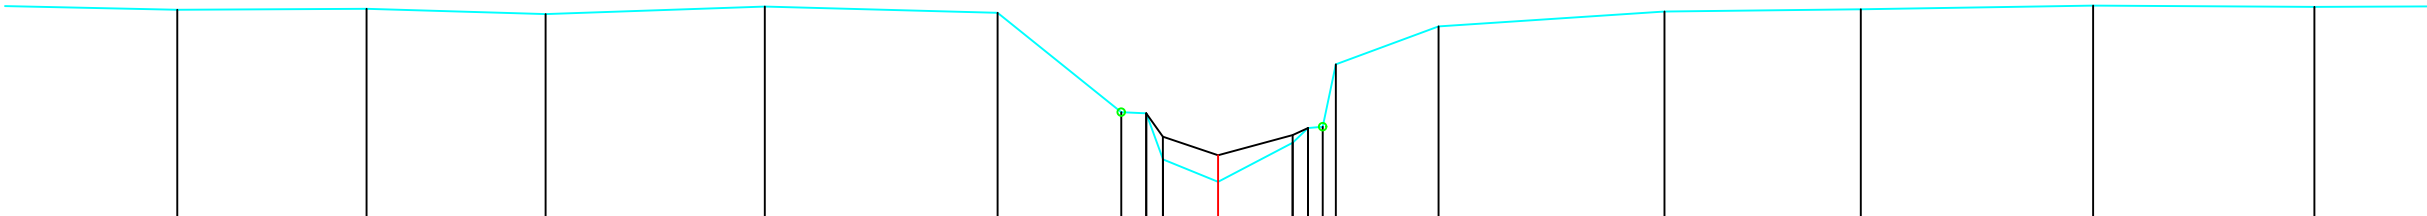

MATEN TERREIN	32.74	32.76	32.69	32.79	32.70	31.39	31.37	31.06	30.76	30.47	30.99	31.18	31.68	32.52	32.72	32.75	32.80	32.78	
MATEN SLIBLIJN						31.37	31.06	30.82	30.99	31.09	31.18	31.68	32.08						
TUSSENAFST. TERREIN	2.34	2.50	2.37	2.90	3.08	1.64	0.33	0.22	0.73	0.99	0.20	0.30	1.17	1.36	2.99	2.60	3.07	2.93	2.21
GECUM. AFST. TERREIN	-13.77	-11.26	-8.90	-6.00	-2.92	-1.28	-0.95	-0.73	0.00	0.99	1.19	1.39	1.56	2.92	5.91	8.50	11.58	14.50	

Gemeente Bekkevoort

B3014 **Begijnebeek**

VHAG: 7163

Locatie atlaspunt (LB72): X-coördinaat: 194252,5568 Y-coördinaat: 181729,5925

DWARSPROFIELPLAN

Atlaspunt - 239
Datum opmeting: 2000-03-27
Schaal: 1/100

