


Legende

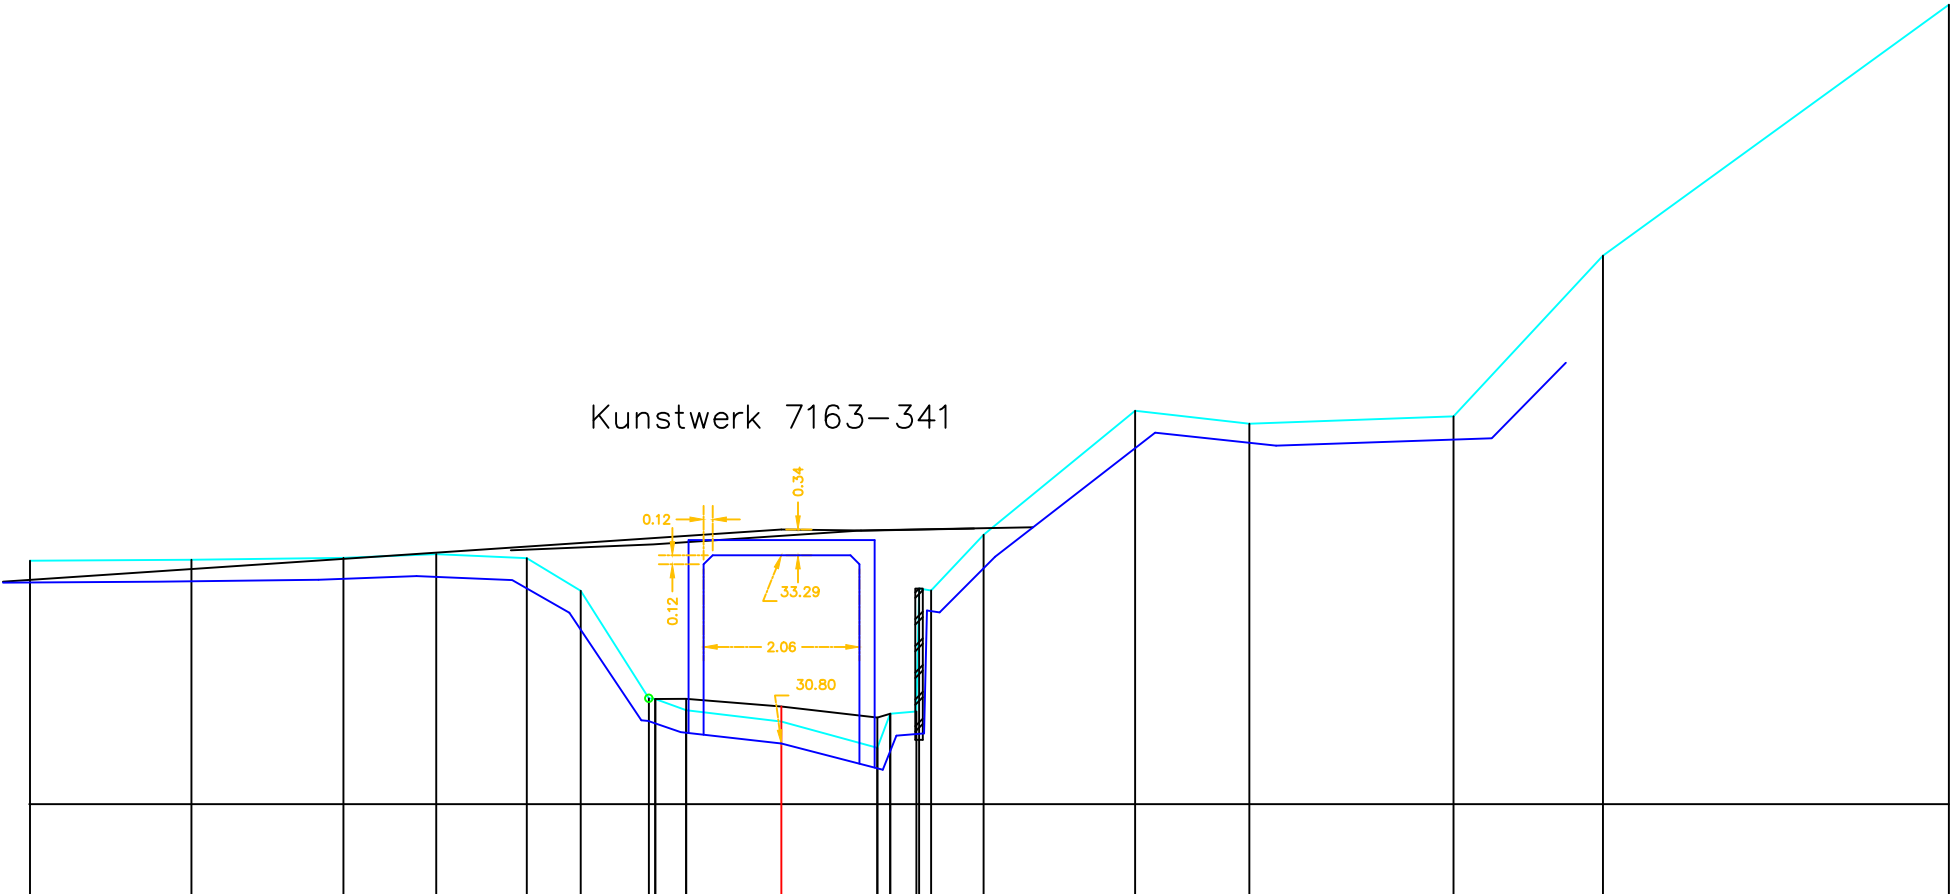

|                      |       
|----------------------|-------|-------|-------|-------|-------|-------|-------|-------|-------|-------|-------|-------|-------|-------|-------|-------|-------|-------|-------|-------|
| MATEN TERREIN        | 33.22 | 33.23 | 33.26 | 33.31 | 33.25 | 32.82 | 31.40 | 31.39 | 31.24 | 31.09 | 30.75 | 31.23 | 32.85 | 32.83 | 33.56 | 35.20 | 35.03 | 35.13 | 37.25 | 40.57 |
| MATEN SLIBLIJN       |       |       |       |       |       |       | 31.39 | 31.39 | 31.29 | 31.15 | 31.20 | 31.23 | 32.85 | 32.83 | 33.56 | 35.20 | 35.03 | 35.13 | 37.25 | 40.57 |
| TUSSENAFST. TERREIN  | 2.13  | 2.01  | 1.23  | 1.20  | 0.71  | 0.90  | 0.41  | 0.09  | 1.26  | 1.27  | 0.17  | 0.16  | 0.70  | 2.00  | 1.51  | 2.70  | 1.98  | 4.58  |       |       |
| GECEM. AFST. TERREIN | -9.94 | -7.81 | -5.80 | -4.57 | -3.37 | -2.66 | -1.75 | -1.26 | 0.00  | 1.24  | 1.79  | 1.82  | 1.98  | 2.68  | 4.68  | 6.19  | 8.89  | 10.87 | 15.44 |       |

Gemeente Bekkevoort

**B3014** **Begijnebeek**

VHAG: 7163

Locatie atlaspunt (LB72): X-coördinaat: 194272,052 Y-coördinaat: 181713,3999

DWARSPROFIELPLAN

Atlaspunt - 242  
Datum opmeting: 2000-03-27  
Schaal: 1/100

