


Legende

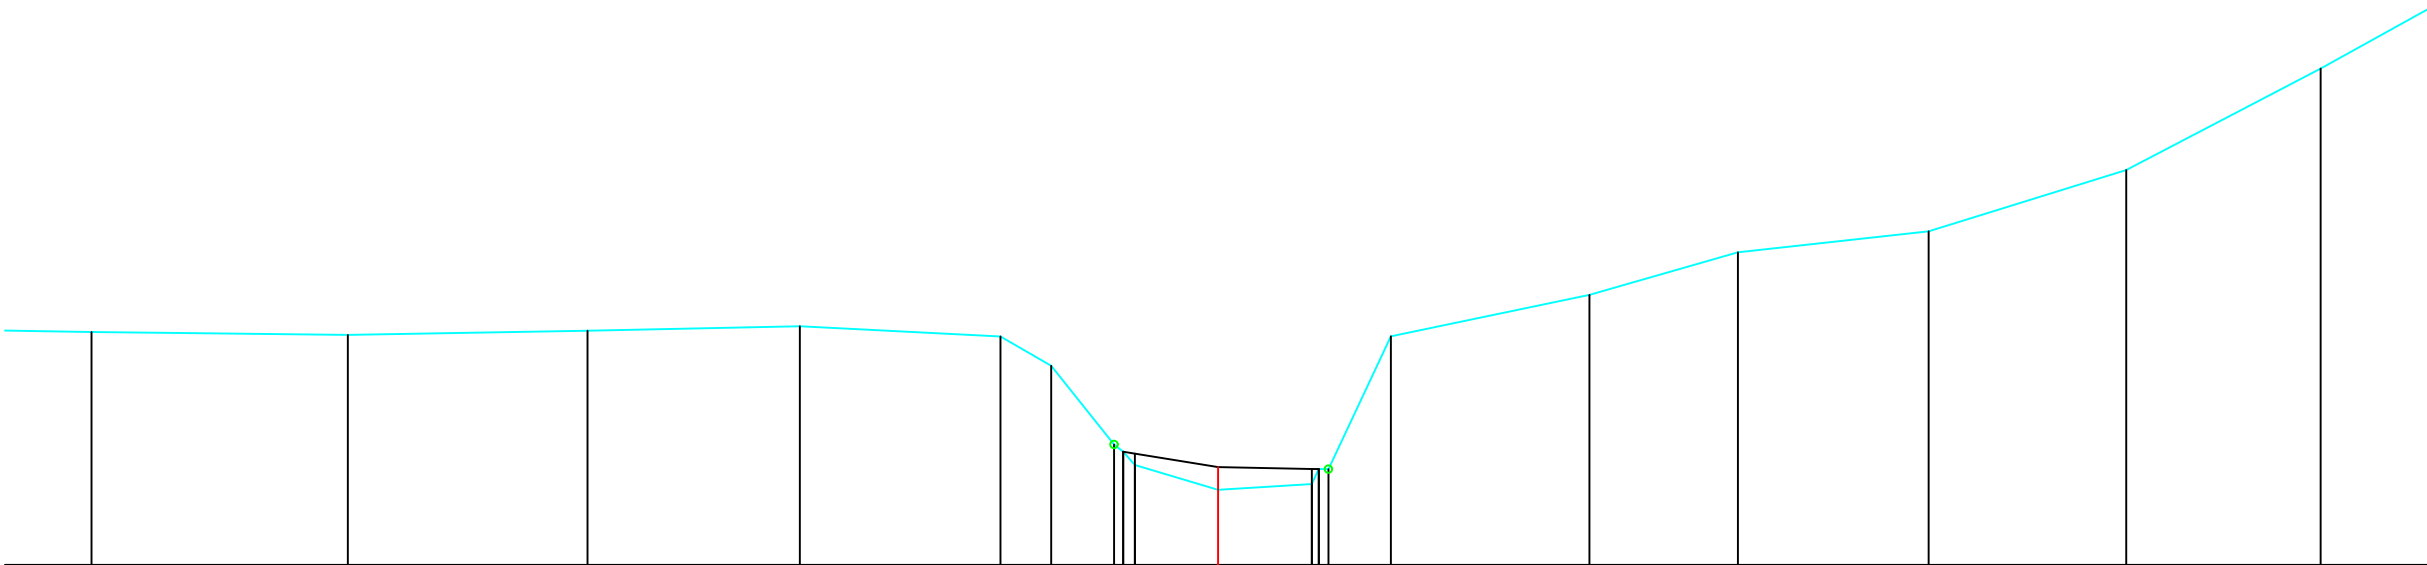

MATEN TERREIN	33.08	33.04	33.10	33.16	33.02	32.63	31.59	31.50	31.32	30.99	31.07	31.27	31.27	33.02	33.57	34.13	34.41	35.22	36.56
MATEN SLIBLIJN							31.50	31.47	31.29	31.27	31.27	31.27							
TUSSENAFST. TERREIN	3.39	3.17	2.81	2.65	0.67	0.83	0.12	1.10	1.24	0.09	0.83	2.63	1.96	2.52	2.62	2.57	1.85		
GECEM. AFST. TERREIN	-14.90	-11.51	-8.34	-5.53	-2.88	-2.21	-1.37	-1.23	-1.10	0.00	1.24	1.33	1.46	2.29	4.91	6.88	9.40	12.02	14.59

Gemeente Bekkevoort

B3014 **Begijnebeek**

VHAG: 7163

Locatie atlaspunt (LB72): X-coördinaat: 194267,9834 Y-coördinaat: 181628,607

DWARSPROFIELPLAN

Atlaspunt - 244
Datum opmeting: 2000-03-27
Schaal: 1/100

