
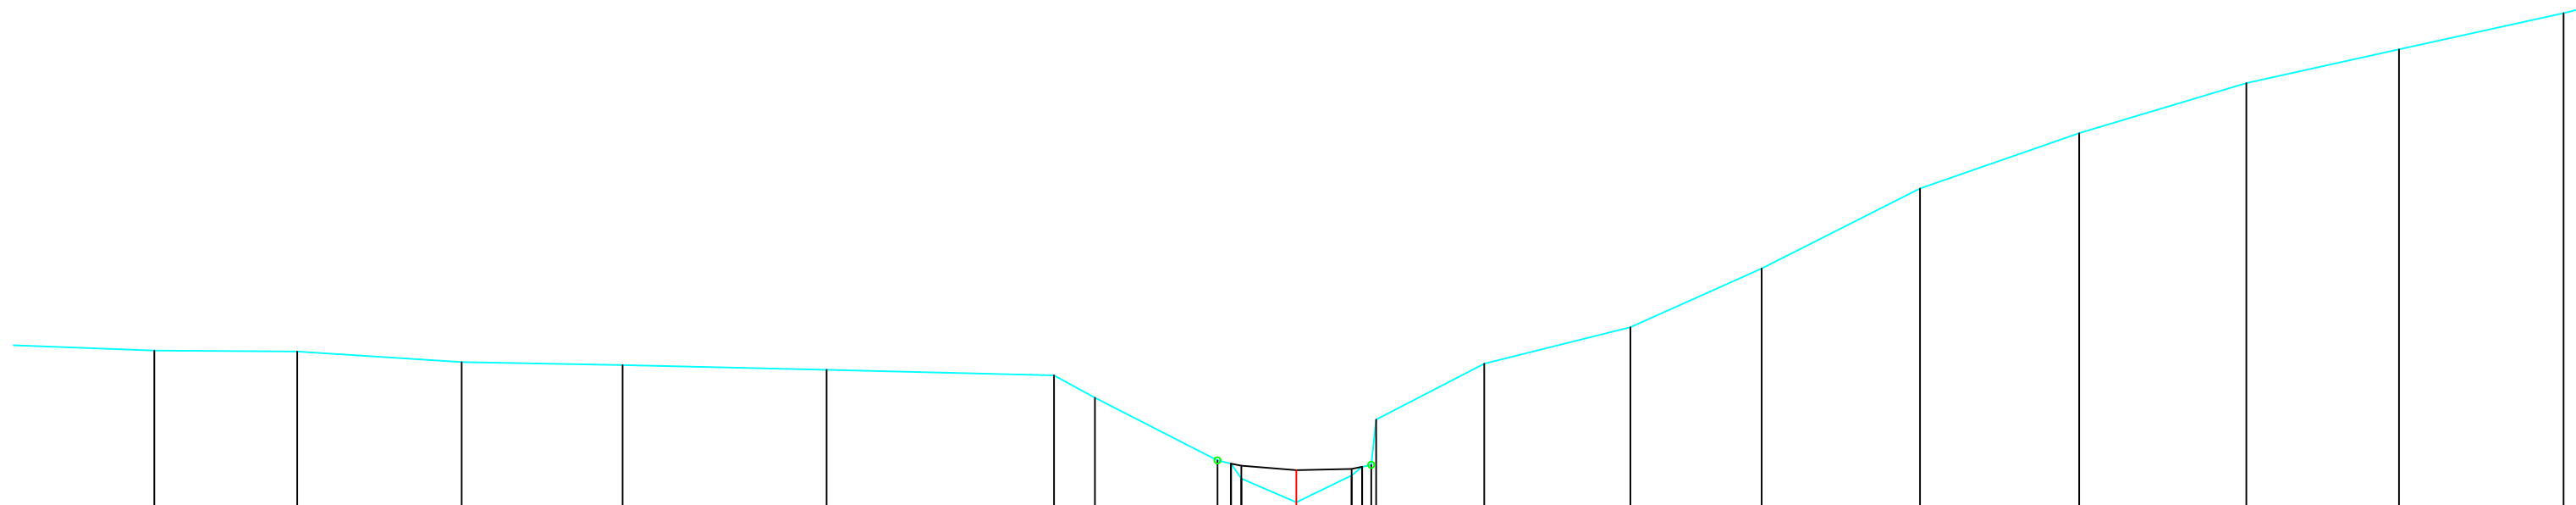


Legende

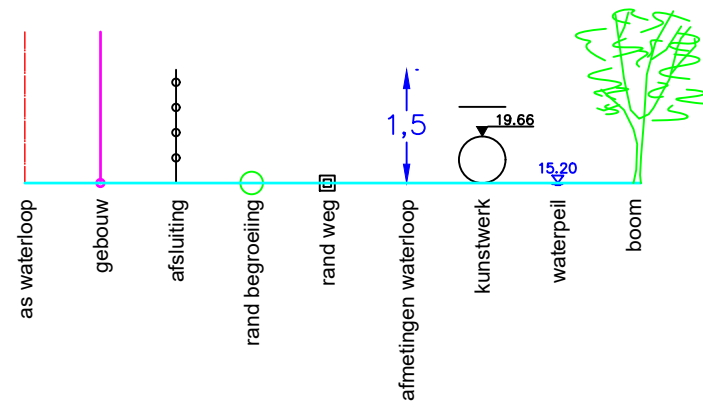

MATEN TERREIN	33.46	33.45	33.28	33.23	33.16	33.07	32.72	31.75	31.70	31.46	31.09	31.51	31.65	31.68	32.38	33.26	33.82	34.74	35.99	36.85	37.64	38.16	38.73
MATEN SLIBLIJN								31.70	31.66	31.59	31.61	31.65	31.68										
TUSSENAFST. TERREIN	2.84	2.23	2.57	2.52	3.19	3.56	0.64	1.92	0.21	0.16	0.86	0.16	0.08	1.69	2.29	2.05	2.47	2.49	2.61	2.38	2.57		
GECUM. AFST. TERREIN	-17.85	-15.61	-13.04	-10.53	-7.34	-3.79	-3.15	-1.23	-1.02	-0.86	0.00	0.86	1.03	1.17	1.25	2.93	5.22	7.27	9.74	12.23	14.84	17.23	19.80

Gemeente Bekkevoort

B3014

Begijnebeek

VHAG:7163

Locatie atlaspunt (LB72):

X-coördinaat: 194266,8534 Y-coördinaat: 181535,6661

DWARSPROFIELPLAN

Atlaspunt - 246

Datum opmeting: 2000-03-27

Schaal:	1/100
---------	-------

