


Legende

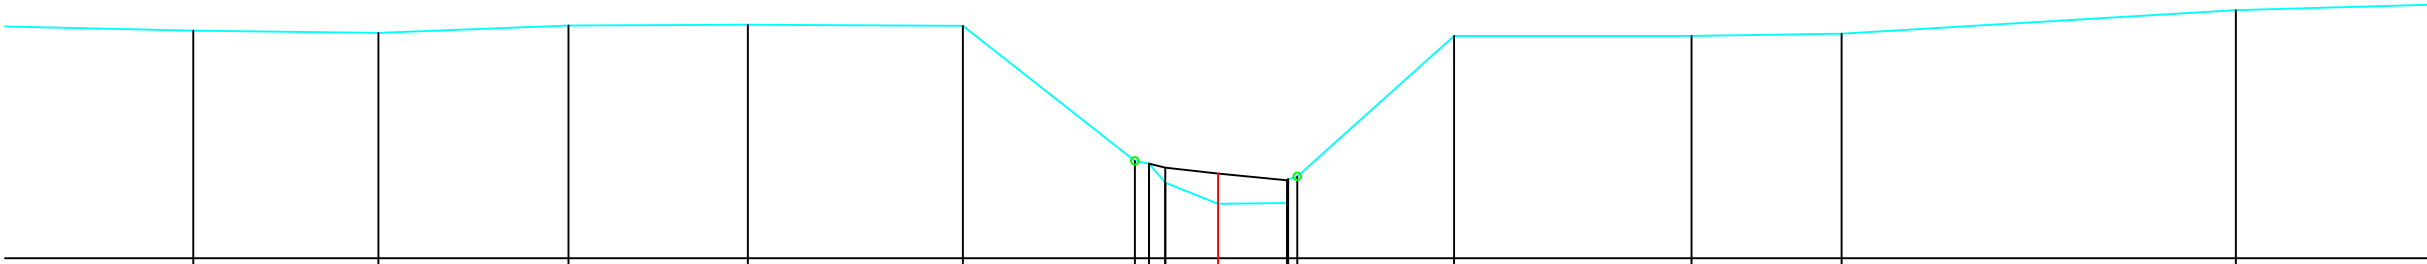

MATEN TERREIN	34.01	33.98	34.08	34.09	34.07	32.29	32.25	32.00	31.72	31.73	32.04	32.08	33.94	33.94	33.97	34.28	
MATEN SLIBLIJN						32.25	32.20	32.00	32.12	32.03	32.04	32.08					
TUSSENAFST. TERREIN	2.57	2.45	2.52	2.37	2.84	2.28	0.19	0.22	0.70	0.91	0.02	0.12	2.07	3.14	1.99	5.22	2.84
GECUM. AFST. TERREIN	-13.56	-11.11	-8.59	-6.22	-3.38	-1.10	-0.91	-0.70	0.00	0.91	0.93	1.05	3.12	6.26	8.25		13.46

Gemeente Bekkevoort

B3014

Begijnebeek

VHAG: 7163

Locatie atlaspunt (LB72): X-coördinaat: 194392,1767 Y-coördinaat: 181172,0446

DWARSPROFIELPLAN

Atlaspunt - 254
Datum opmeting: 2000-03-27
Schaal: 1/100

