


Legende

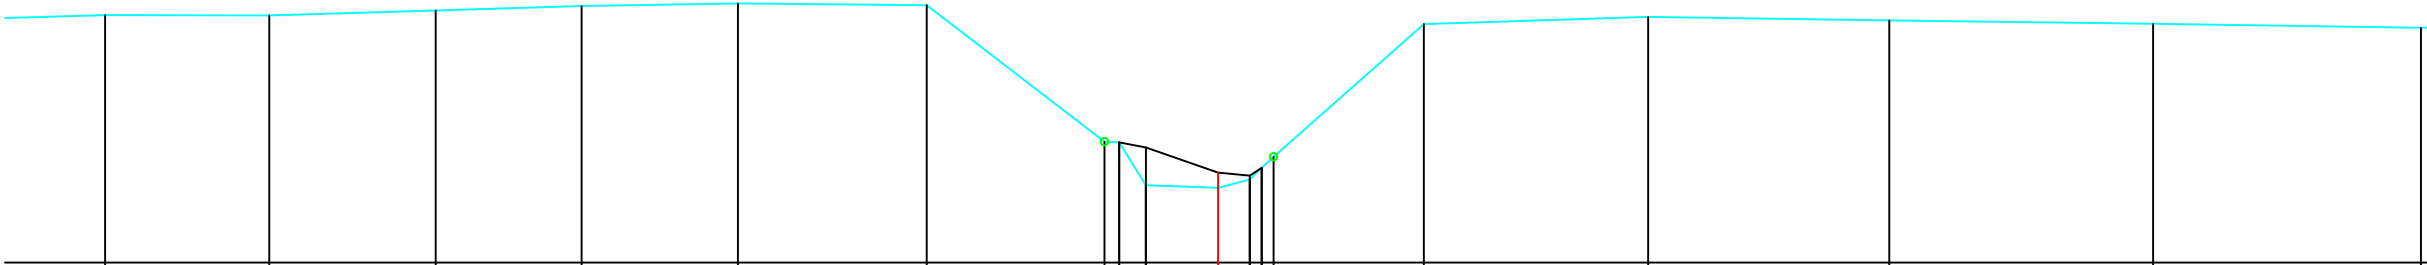

MATEN TERREIN		34.27	34.27	34.33	34.39	34.43	34.40	32.60	32.59	32.02	31.99	32.10	32.25	32.40	34.15	34.25	34.20	34.16	34.11
MATEN SLIBLIJN								32.59	32.52	32.19	32.15	32.25							
TUSSENAFST. TERREIN	47	2.17	2.20	1.93	2.07	2.50	2.35	0.19	0.35	0.96	0.43	0.16	0.16	1.99	2.97	3.19	3.49	3.54	
GECEM. AFST. TERREIN		-14.72	-12.55	-10.35	-8.42	-6.35	-3.85	-1.50	-1.31	-0.96	0.00	0.42	0.58	0.74	2.72	5.69	8.88	12.37	15.91

Gemeente Bekkevoort

B3014 **Begijnebeek**

VHAG: 7163

Locatie atlaspunt (LB72): X-coördinaat: 194385,4035 Y-coördinaat: 181130,886

DWARSPROFIELPLAN

Atlaspunt - 255
Datum opmeting: 2000-03-27
Schaal: 1/100

