


Legende

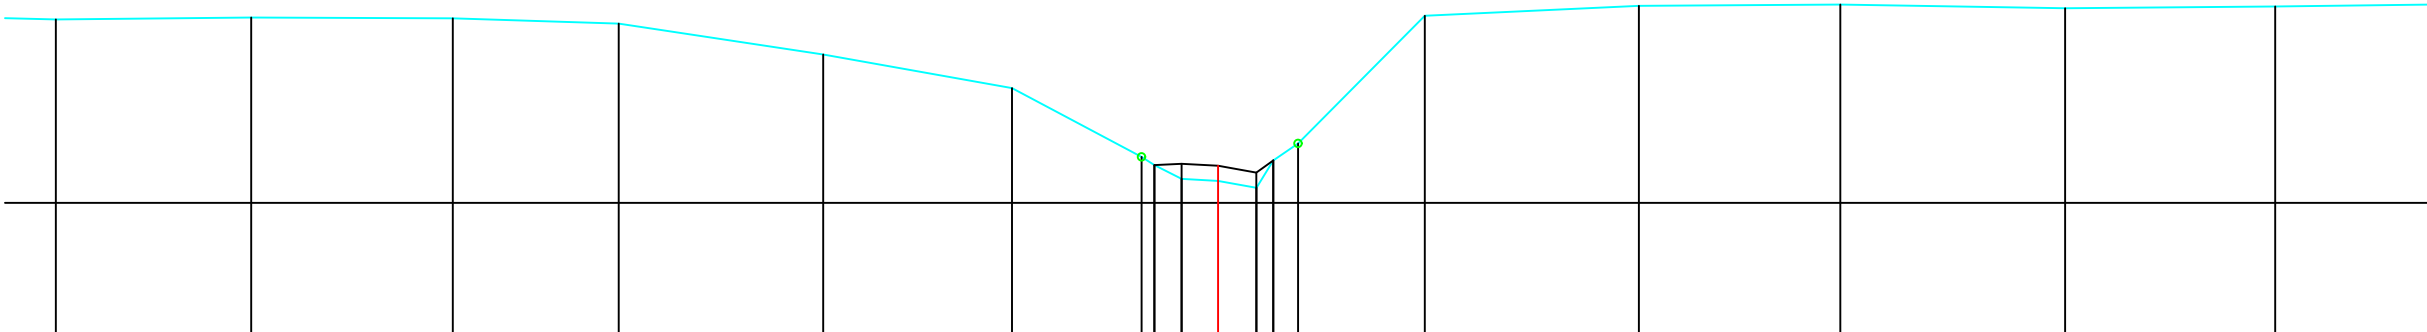

MATEN TERREIN	34.43	34.45	34.44	34.37	33.96	33.52	32.61	32.50	32.32	32.29	32.20	32.56	32.79	34.47	34.61	34.62	34.57	34.60
MATEN SLIBLIJN							32.50	32.52	32.49	32.40	32.56	32.79						
TUSSENAFST. TERREIN	2.58	2.67	2.19	2.71	2.50	1.71	0.17	0.36	0.48	0.51	0.38	1.68	2.83	2.67	2.97	2.78	3.01	
GECUM. AFST. TERREIN	-15.37	-12.79	-10.12	-7.93	-5.22	-2.73	-1.01	-0.84	-0.48	0.00	0.51	0.73	1.06	2.74	5.57	8.23	11.21	13.98

Gemeente Bekkevoort

B3014 **Begijnebeek**

VHAG: 7163

Locatie atlaspunt (LB72): X-coördinaat: 194376,3591 Y-coördinaat: 181046,2923

DWARSPROFIELPLAN

Atlaspunt - 257
Datum opmeting: 2000-03-27
Schaal: 1/100

