


Legende



Kunstwerk 7163-351

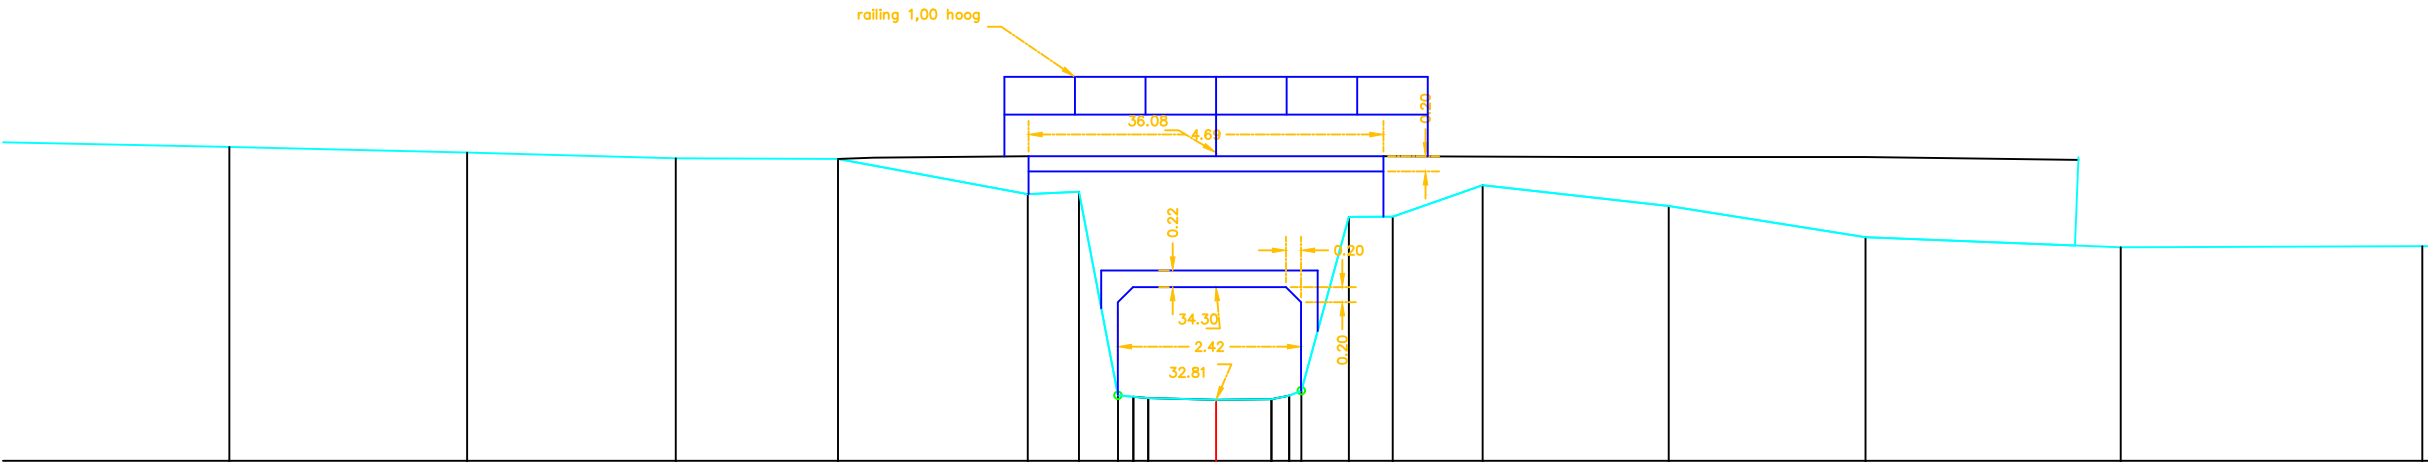

MATEN TERREIN	36.15	36.08	36.00	35.99	35.53	35.56	32.87	32.86	32.85	32.81	32.82	32.86	32.93	35.23	35.23	35.64	35.37	34.96	34.82	34.84
MATEN SLIBLIJN							32.87	32.86	32.85	32.81	32.82	32.86	32.93							
TUSSENAFST. TERREIN	3.27	3.15	2.76	2.15	2.51	0.68	0.56	0.20	0.90	0.73	0.34	0.16	0.63	0.58	1.19	2.46	2.60	3.38	3.99	
GECEM. AFST. TERREIN	-13.05	-9.91	-7.15	-5.00	-2.49	-1.81	-1.30	-1.10	0.00	0.73	0.97	1.13	1.76	2.34	3.53	5.99	8.59	11.97	15.96	

Gemeente Bekkevoort

B3014 **Begijnebeek**

VHAG: 7163

Locatie atlaspunt (LB72): X-coördinaat: 194368,9515 Y-coördinaat: 180996,7858

DWARSPROFIELPLAN

Atlaspunt - 258
Datum opmeting: 2000-03-27
Schaal: 1/100

