


Legende



Kunstwerk 7163-351

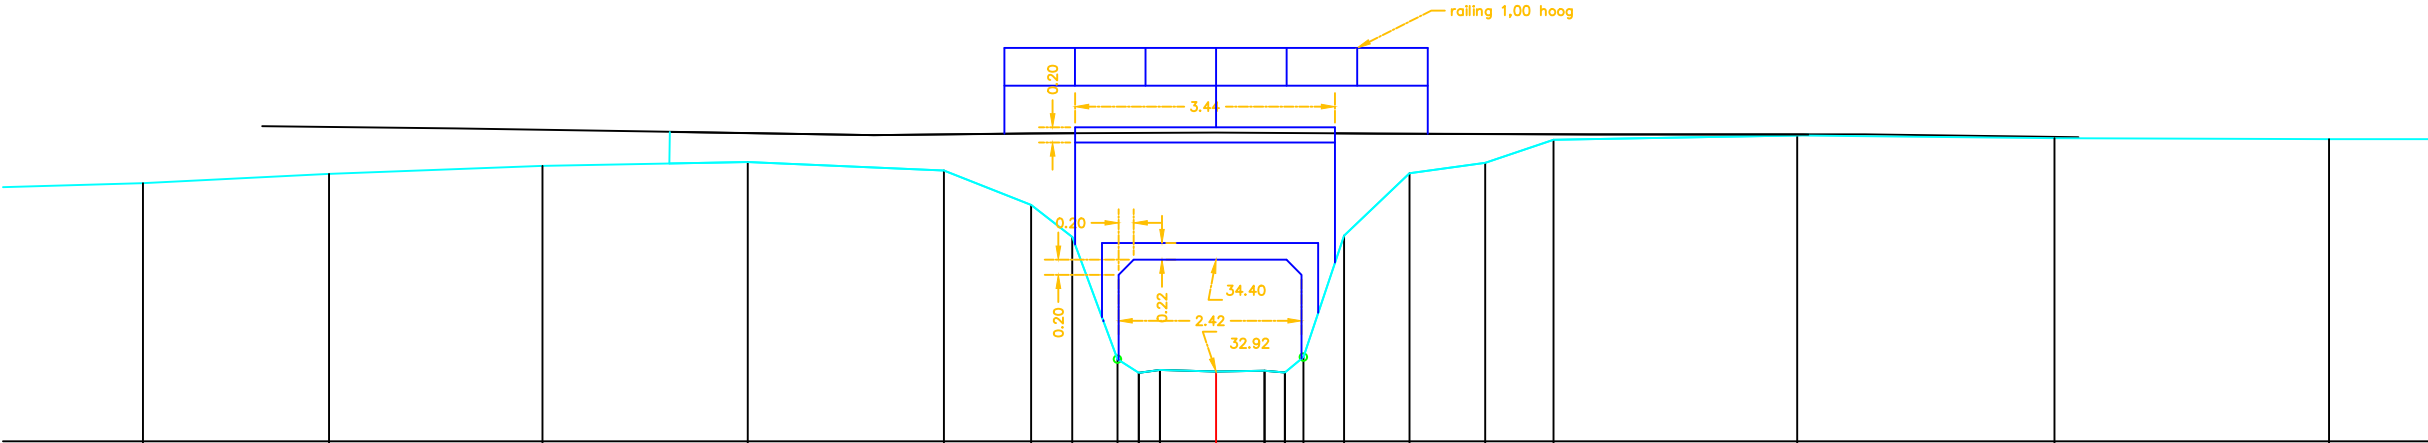

MATEN TERREIN	35.42	35.54	35.64	35.69	35.58	35.13	34.70	33.09	32.91	32.95	32.92	32.93	32.91	33.11	34.72	35.55	35.68	35.99	36.04	36.01	36.00
MATEN SLIBLIJN									32.91	32.95	32.92	32.93	32.91								
TUSSENAFST. TERREIN	2.72	2.46	2.82	2.72	2.60	1.15	0.54	0.60	0.28	0.23	0.74	0.64	0.27	0.26	0.54	0.87	1.00	0.90	3.22	3.40	3.63
GECEM. AFST. TERREIN	-14.20	-11.73	-8.91	-6.19	-3.60	-2.45	-1.90	-1.30	-1.02	-0.74	0.00	0.64	0.91	1.16	1.69	2.56	3.56	4.47	7.69	11.09	14.72

Gemeente Bekkevoort

B3014

Begijnbeek

VHAG: 7163

Locatie atlaspunt (LB72): X-coördinaat: 194367,5757 Y-coördinaat: 180991,5853

DWARSPROFIELPLAN

Atlaspunt - 260
Datum opmeting: 2000-03-27
Schaal: 1/100

