


Legende

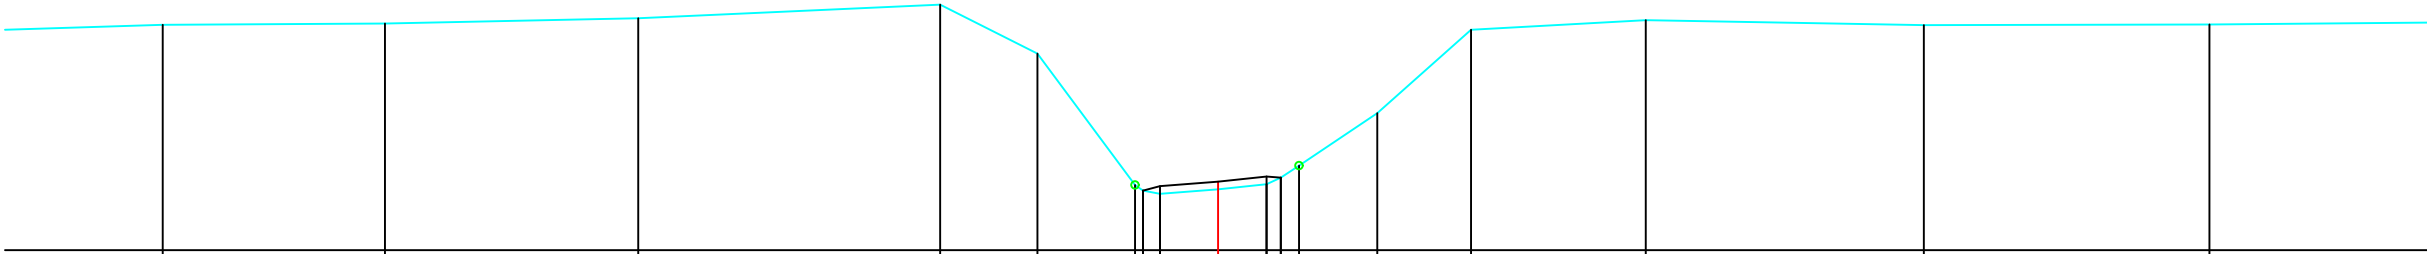

MATEN TERREIN	34.98	35.00	35.07	35.25	34.60	32.86	32.79	32.75	32.81	32.87	32.96	33.12	33.81	34.92	35.04	34.98	34.99	
MATEN SLIBLIJN						32.79	32.85	32.91	32.97	32.96								
TUSSENAFST. TERREIN	2.66	2.94	3.35	3.99	1.29	1.29	0.11	0.23	0.77	0.64	0.19	0.24	1.03	1.24	2.31	3.68	3.78	4.09
GECUM. AFST. TERREIN	-13.96	-11.02	-7.67	-3.68	-2.39	-1.10	-0.99	-0.77	0.00	0.64	0.83	1.07	2.11	3.35	5.66	9.34	13.11	

Gemeente Bekkevoort

B3014 **Begijnebeek**

VHAG: 7163

Locatie atlaspunt (LB72): X-coördinaat: 194366,396 Y-coördinaat: 180891,0487

DWARSPROFIELPLAN

Atlaspunt - 262
Datum opmeting: 2000-03-27
Schaal: 1/100

