



Legende

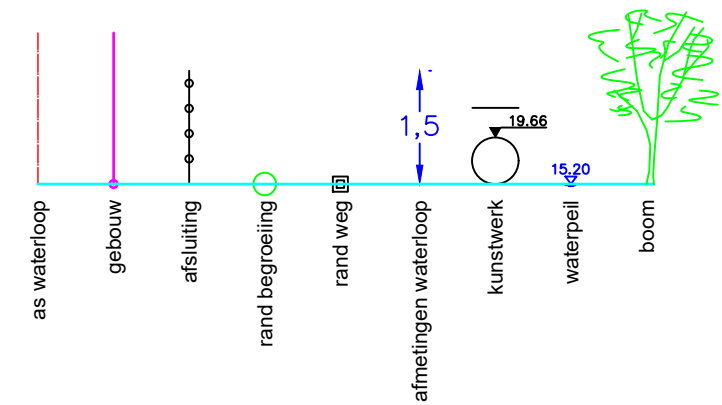

Kunstwerk 7163-361

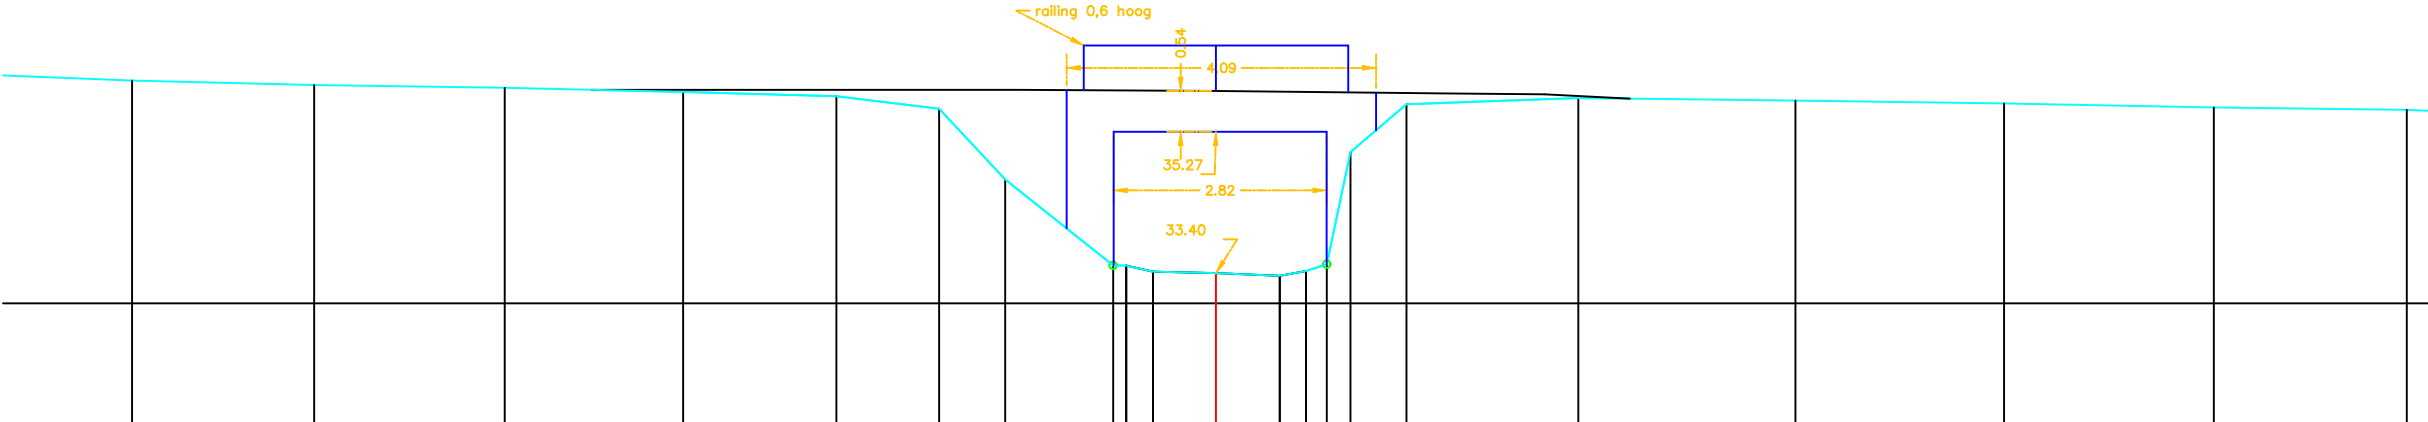

MATEN TERREIN	35.95	35.89	35.85	35.80	35.74	35.58	34.64	33.50	33.50	33.42	33.40	33.37	33.43	33.52	35.00	35.63	35.72	35.68	35.64	35.59	35.56
MATEN SLIBLIJN								33.50	33.50	33.42	33.40	33.37	33.43	33.52	35.00						
TUSSENAFST. TERREIN	2.39	2.41	2.52	2.36	2.03	1.36	0.88	1.43	0.17	0.36	0.83	0.84	0.35	0.28	0.32	0.74	2.28	2.87	2.76	2.77	2.55
GECEM. AFST. TERREIN	-14.34	-11.93	-9.41	-7.05	-5.02	-3.66	-2.79	-1.36	-1.19	-0.83	0.00	0.84	1.19	1.47	1.78	2.52	4.79	7.67	10.43	13.20	15.75

Gemeente Bekkevoort

B3014 **Begijnebeek**

VHAG: 7163

Locatie atlaspunt (LB72): X-coördinaat: 194365,5775 Y-coördinaat: 180764,402

DWARSPROFIELPLAN

Atlaspunt - 265
Datum opmeting: 2000-03-27
Schaal: 1/100

