



Legende

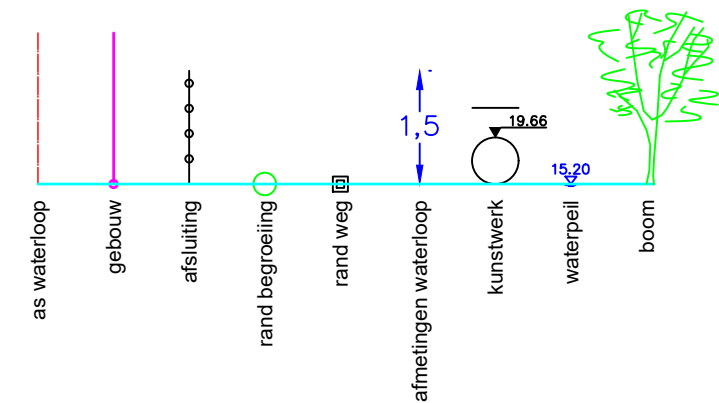

Kunstwerk 7163-361

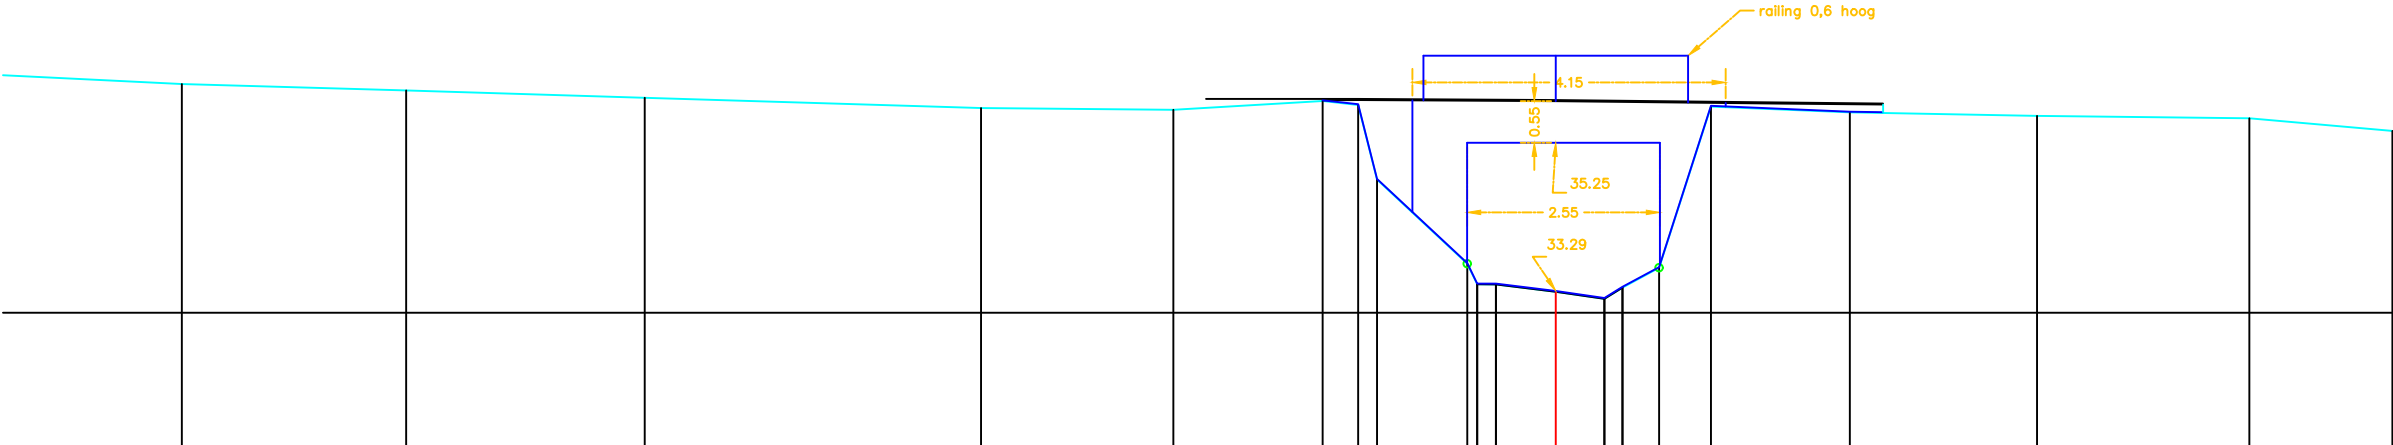

MATEN TERREIN	36.03	35.94	35.84	35.71	35.69	35.80	35.75	34.76	33.65	33.38	33.38	33.28	33.19	33.33	33.60	35.73	35.65	35.61	35.57	35.41
MATEN SLIBLIJN									33.38	33.38	33.28	33.19	33.33	33.33	33.60					
TUSSENAFST. TERREIN	2.52	2.97	3.16	4.45	2.54	1.98	0.47	0.25	1.19	0.13	0.25	0.79	0.64	0.24	0.49	0.69	1.84	2.48	2.81	1.89
GECEM. AFST. TERREIN	-18.18	-15.21	-12.05	-7.60	-5.06	-3.09	-2.61	-2.36	-1.17	-1.04	-0.79	0.00	0.64	0.88	1.37	2.05	3.89	6.37	9.18	11.07

Gemeente Bekkevoort

B3014

Begijnebeek

VHAG: 7163

Locatie atlaspunt (LB72): X-coördinaat: 194365,4146 Y-coördinaat: 180759,3978

DWARSPROFIELPLAN

Atlaspunt - 267
Datum opmeting: 2000-03-27
Schaal: 1/100

